




Appendix 3.3-3


Landscaping and Planting Plans

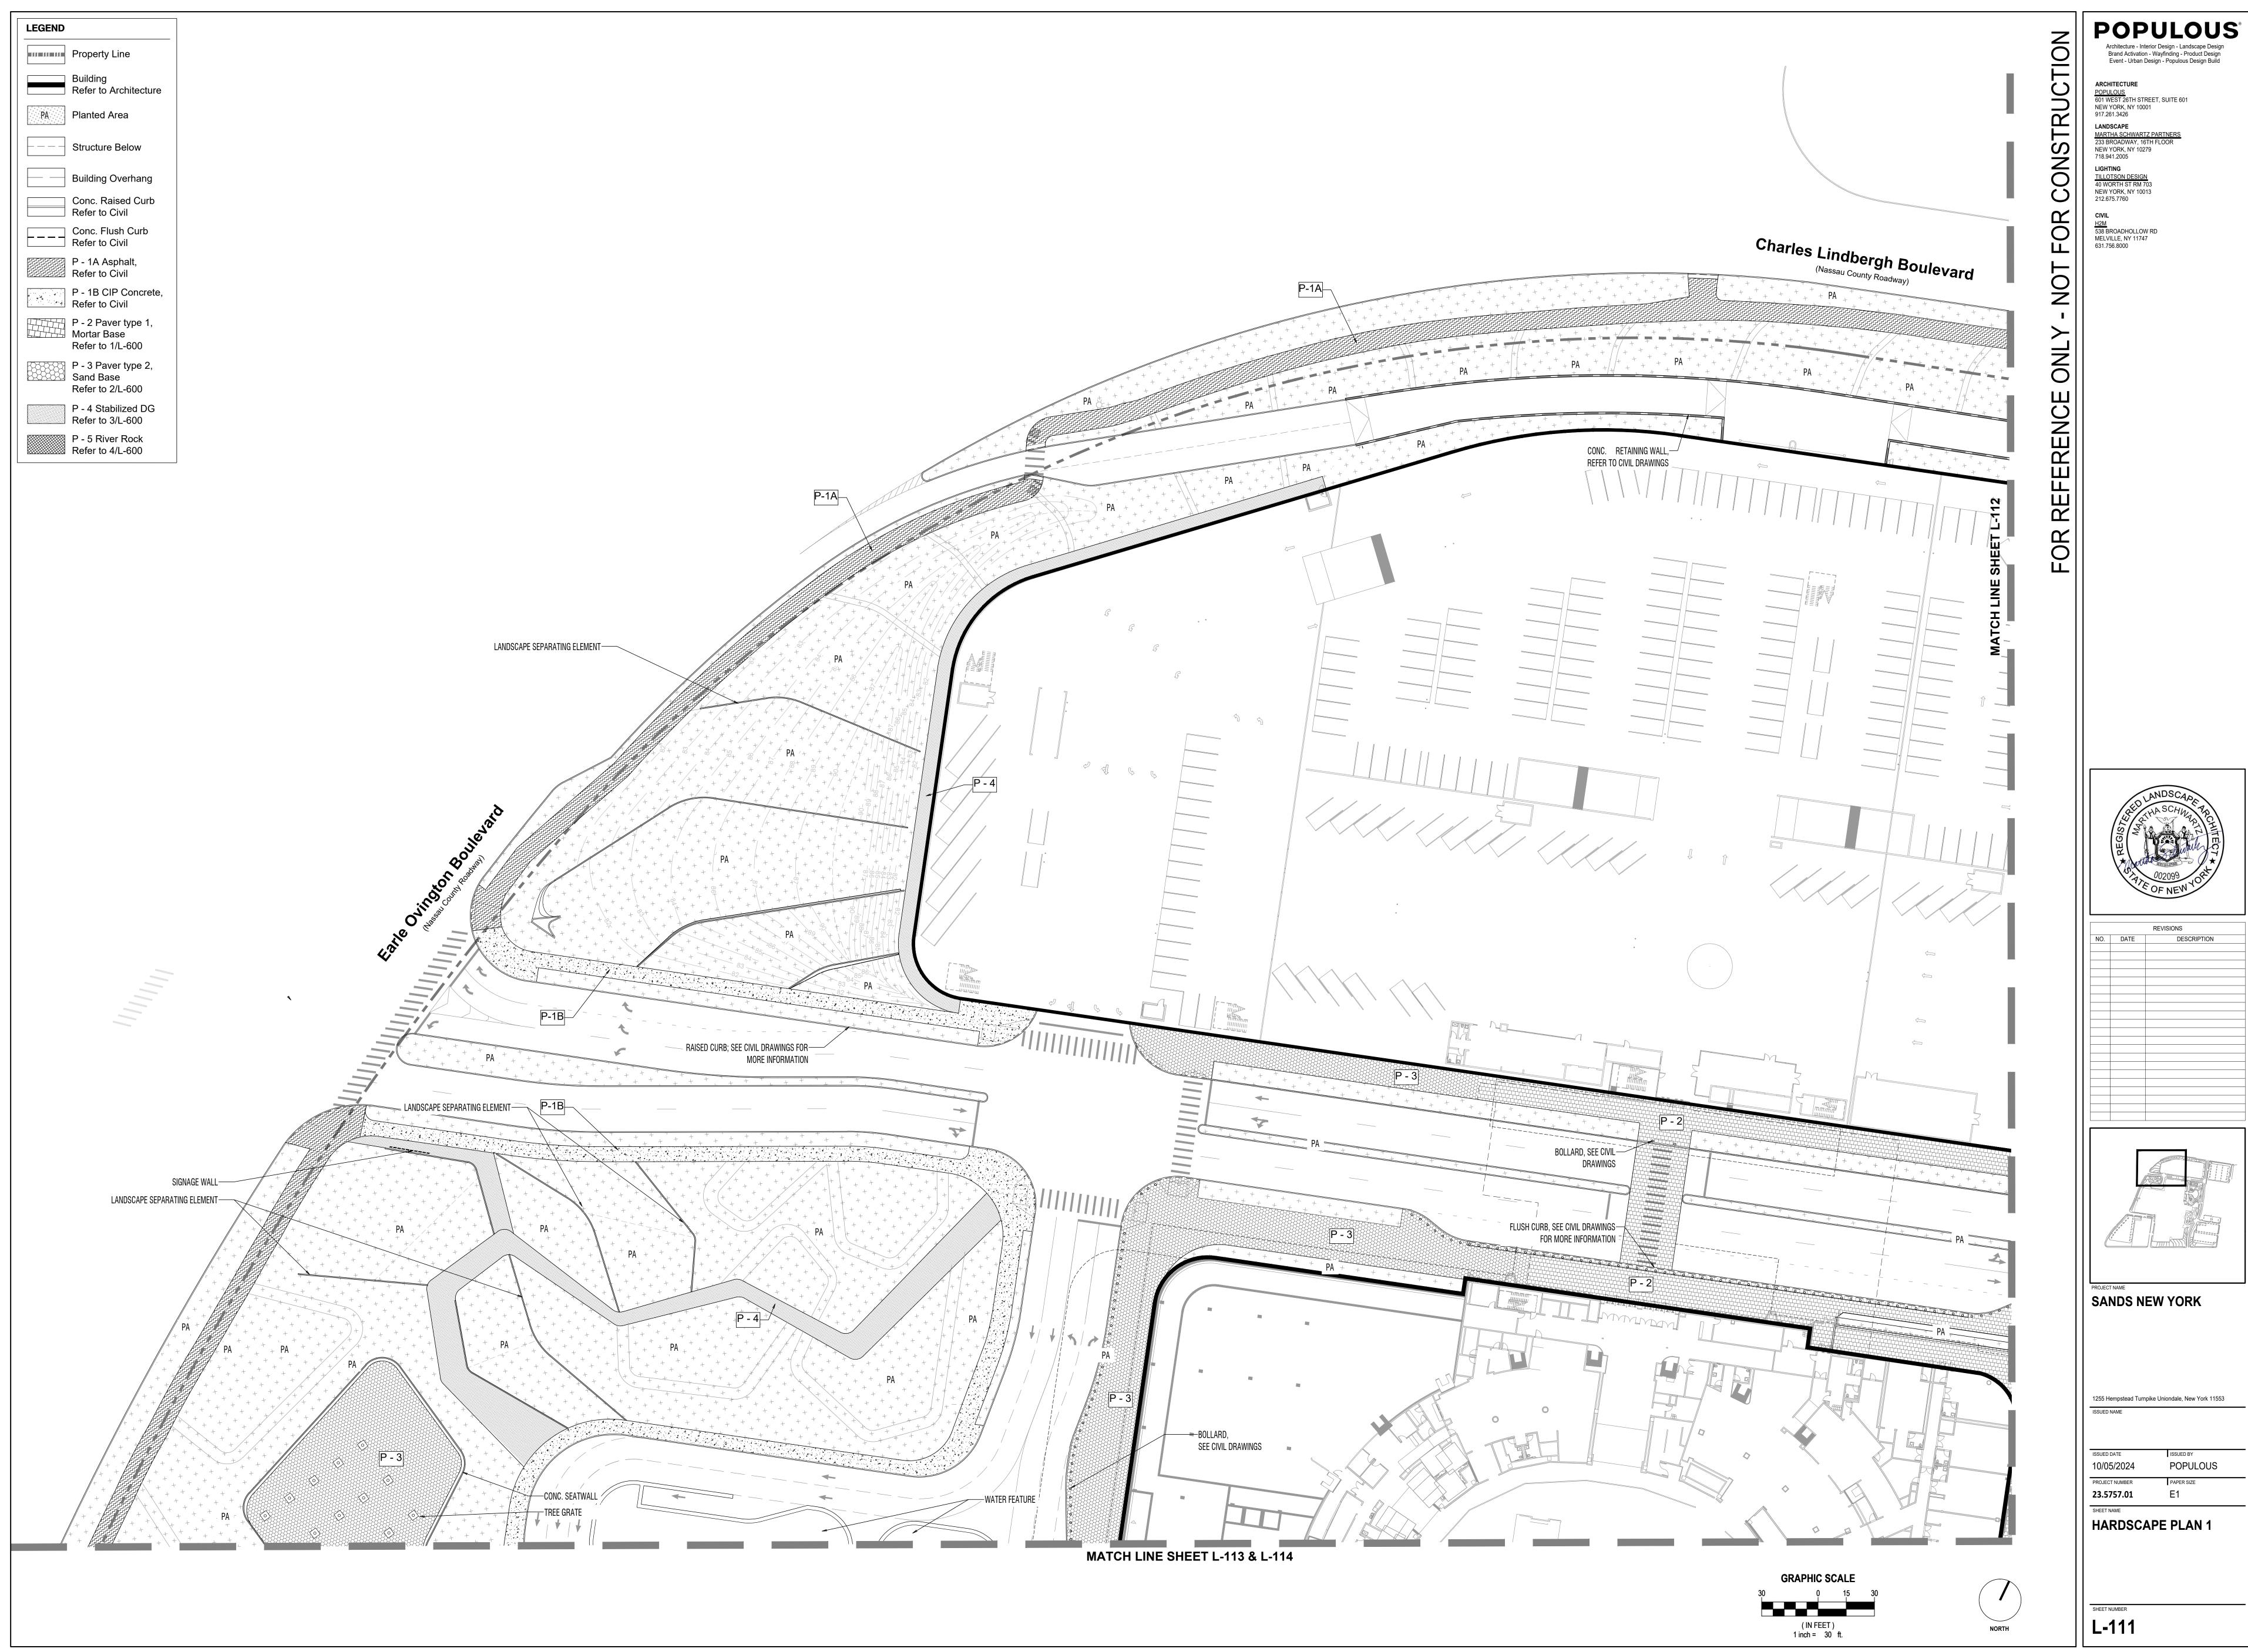

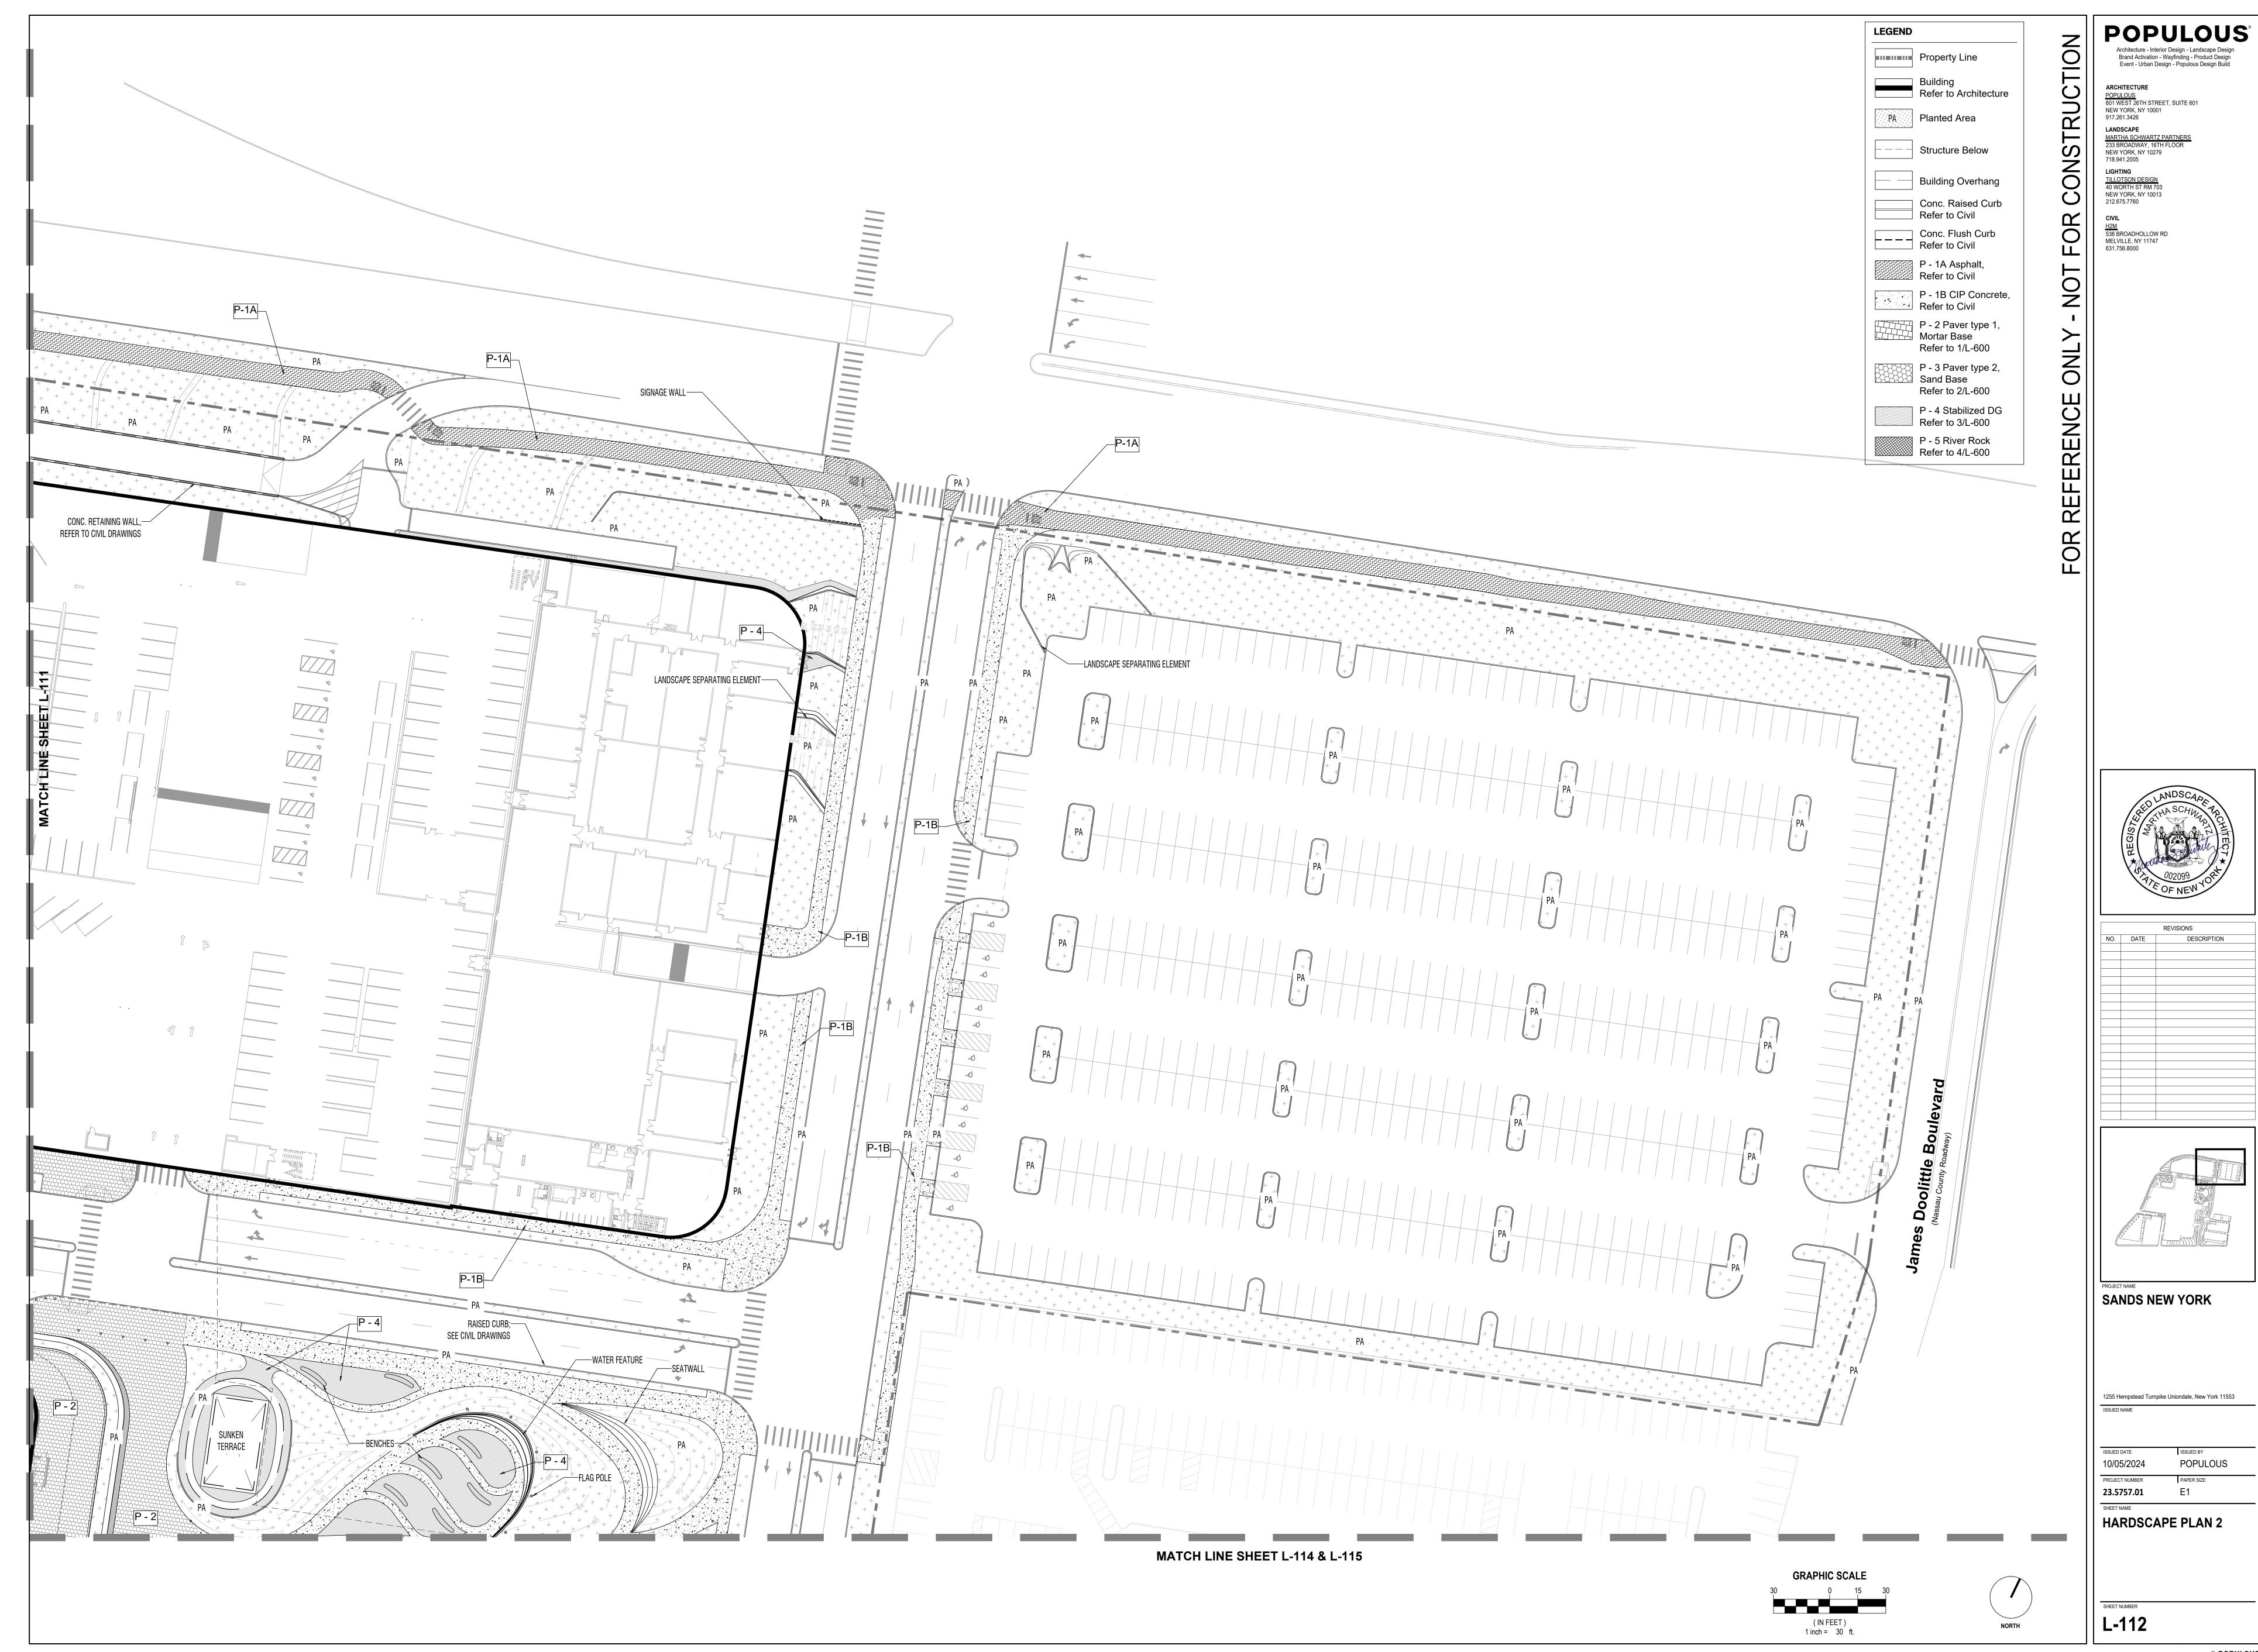





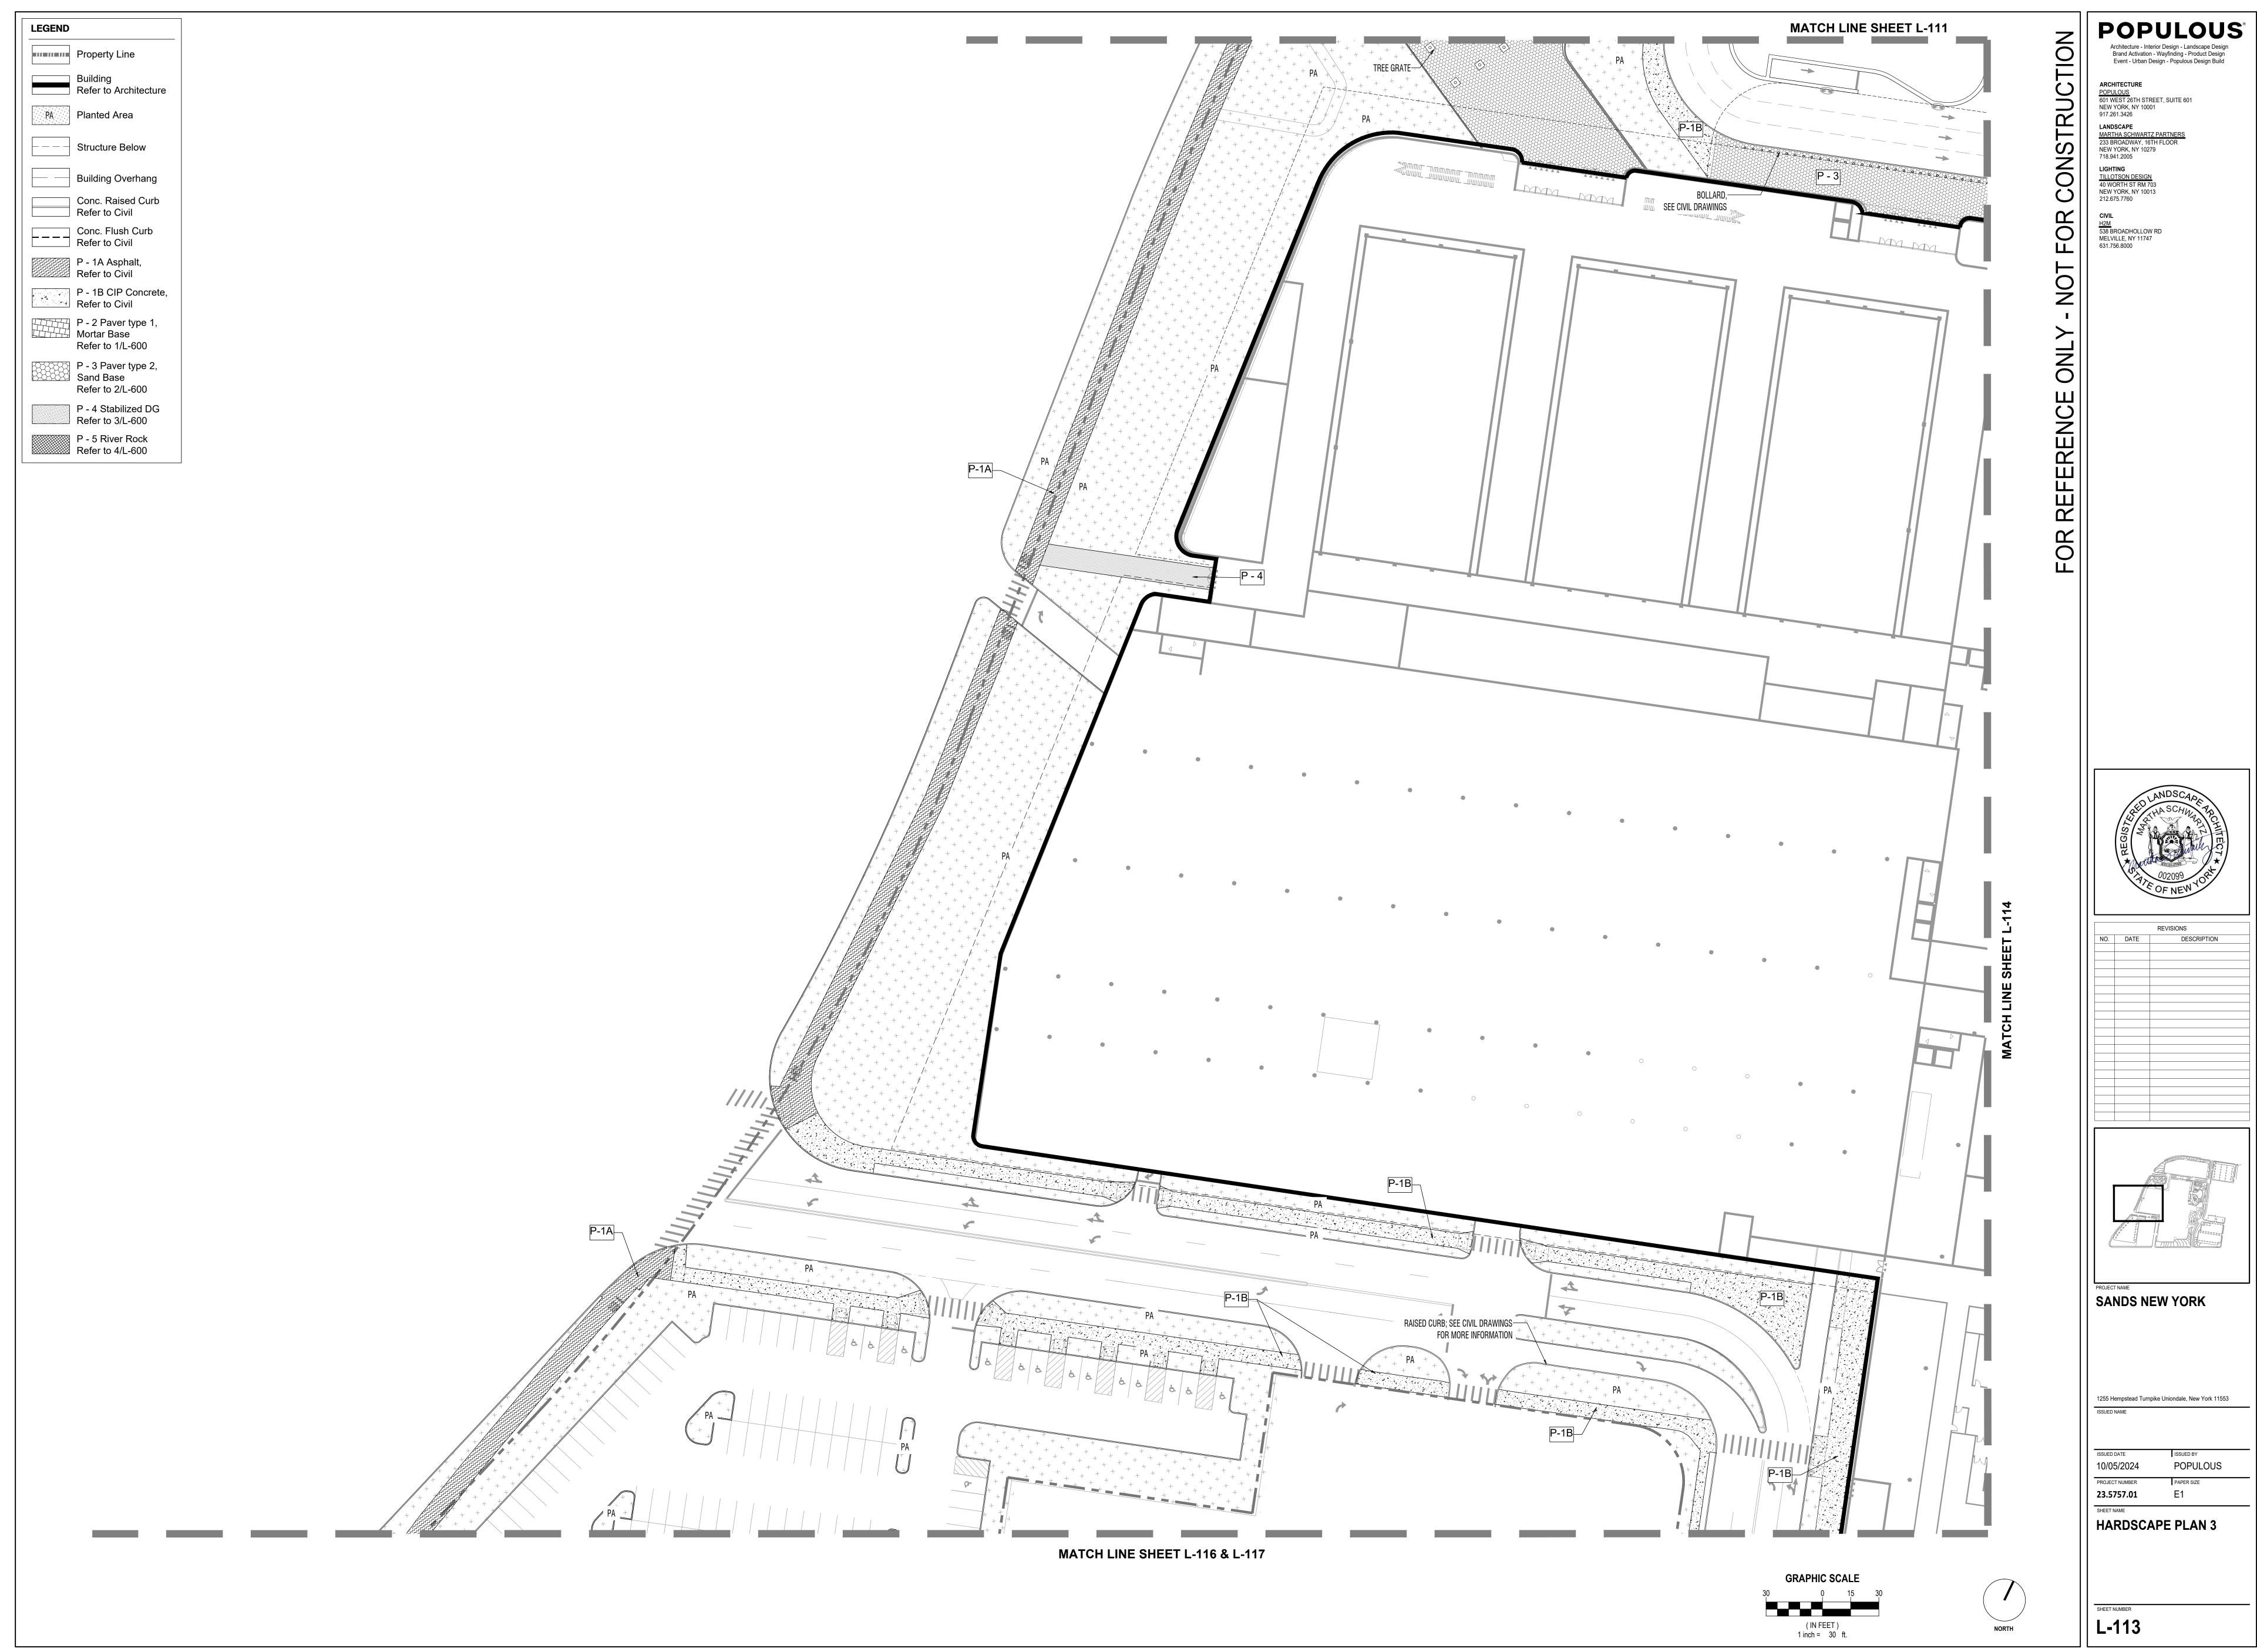


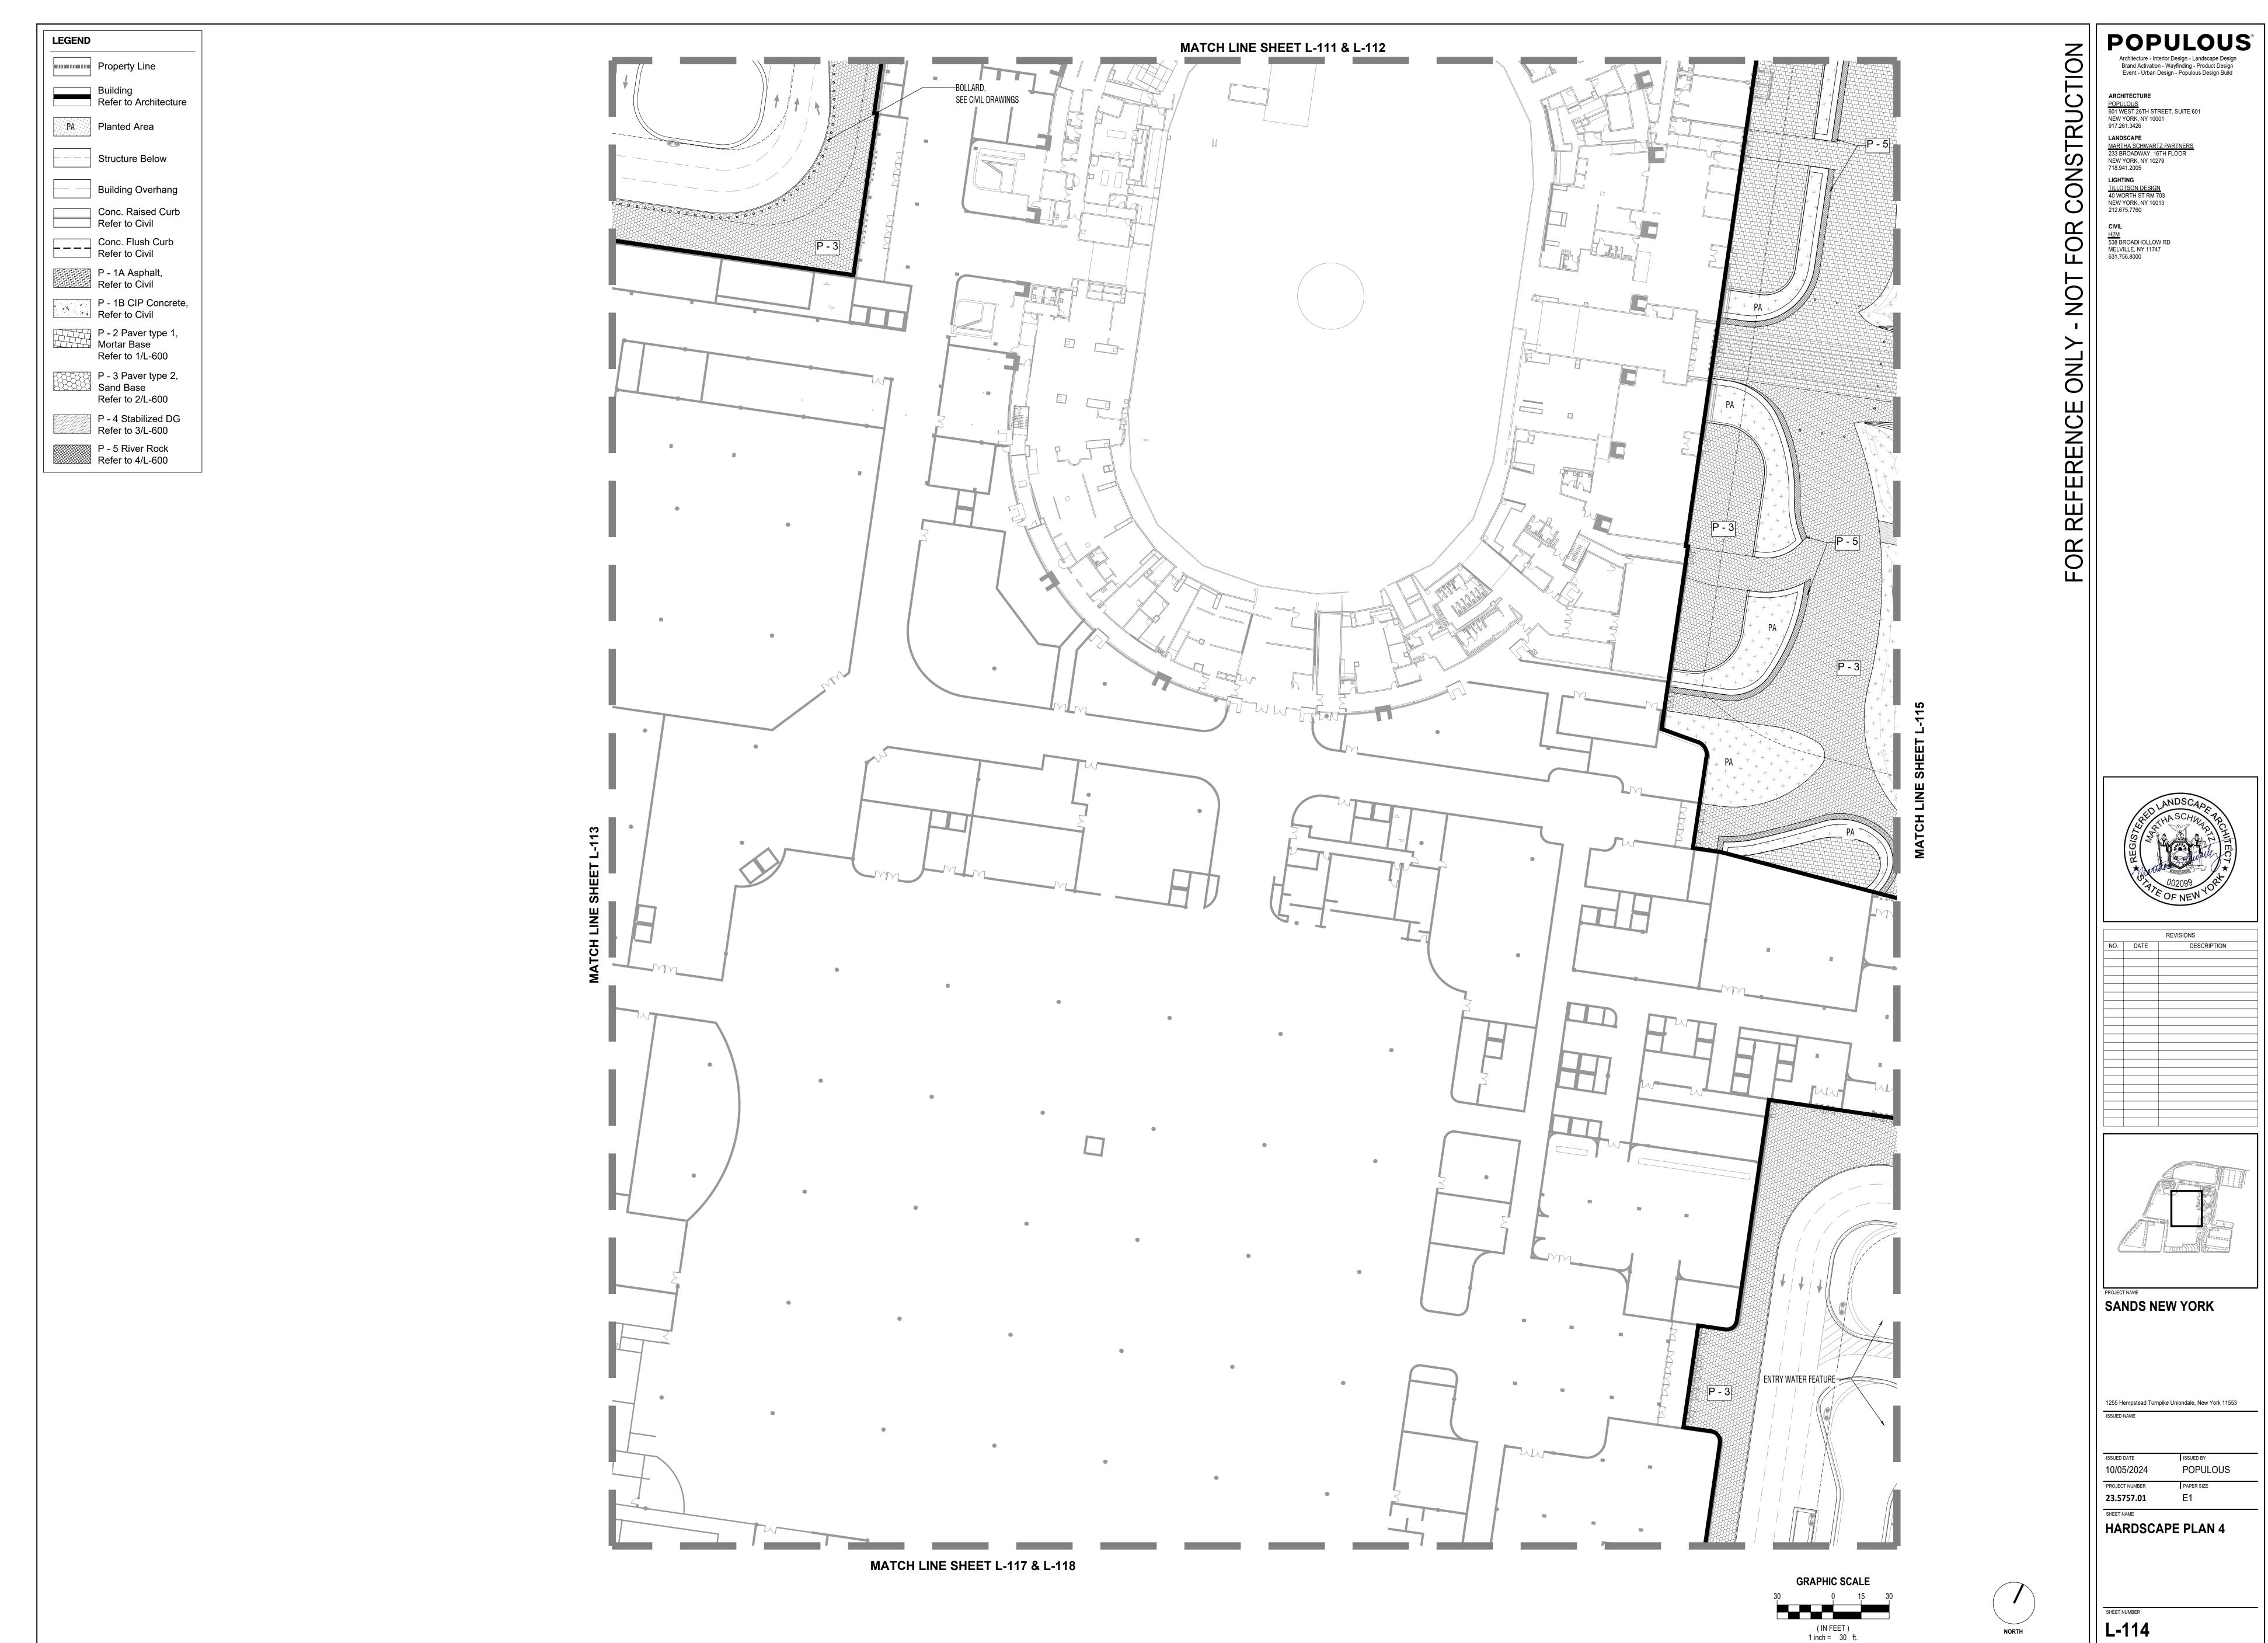



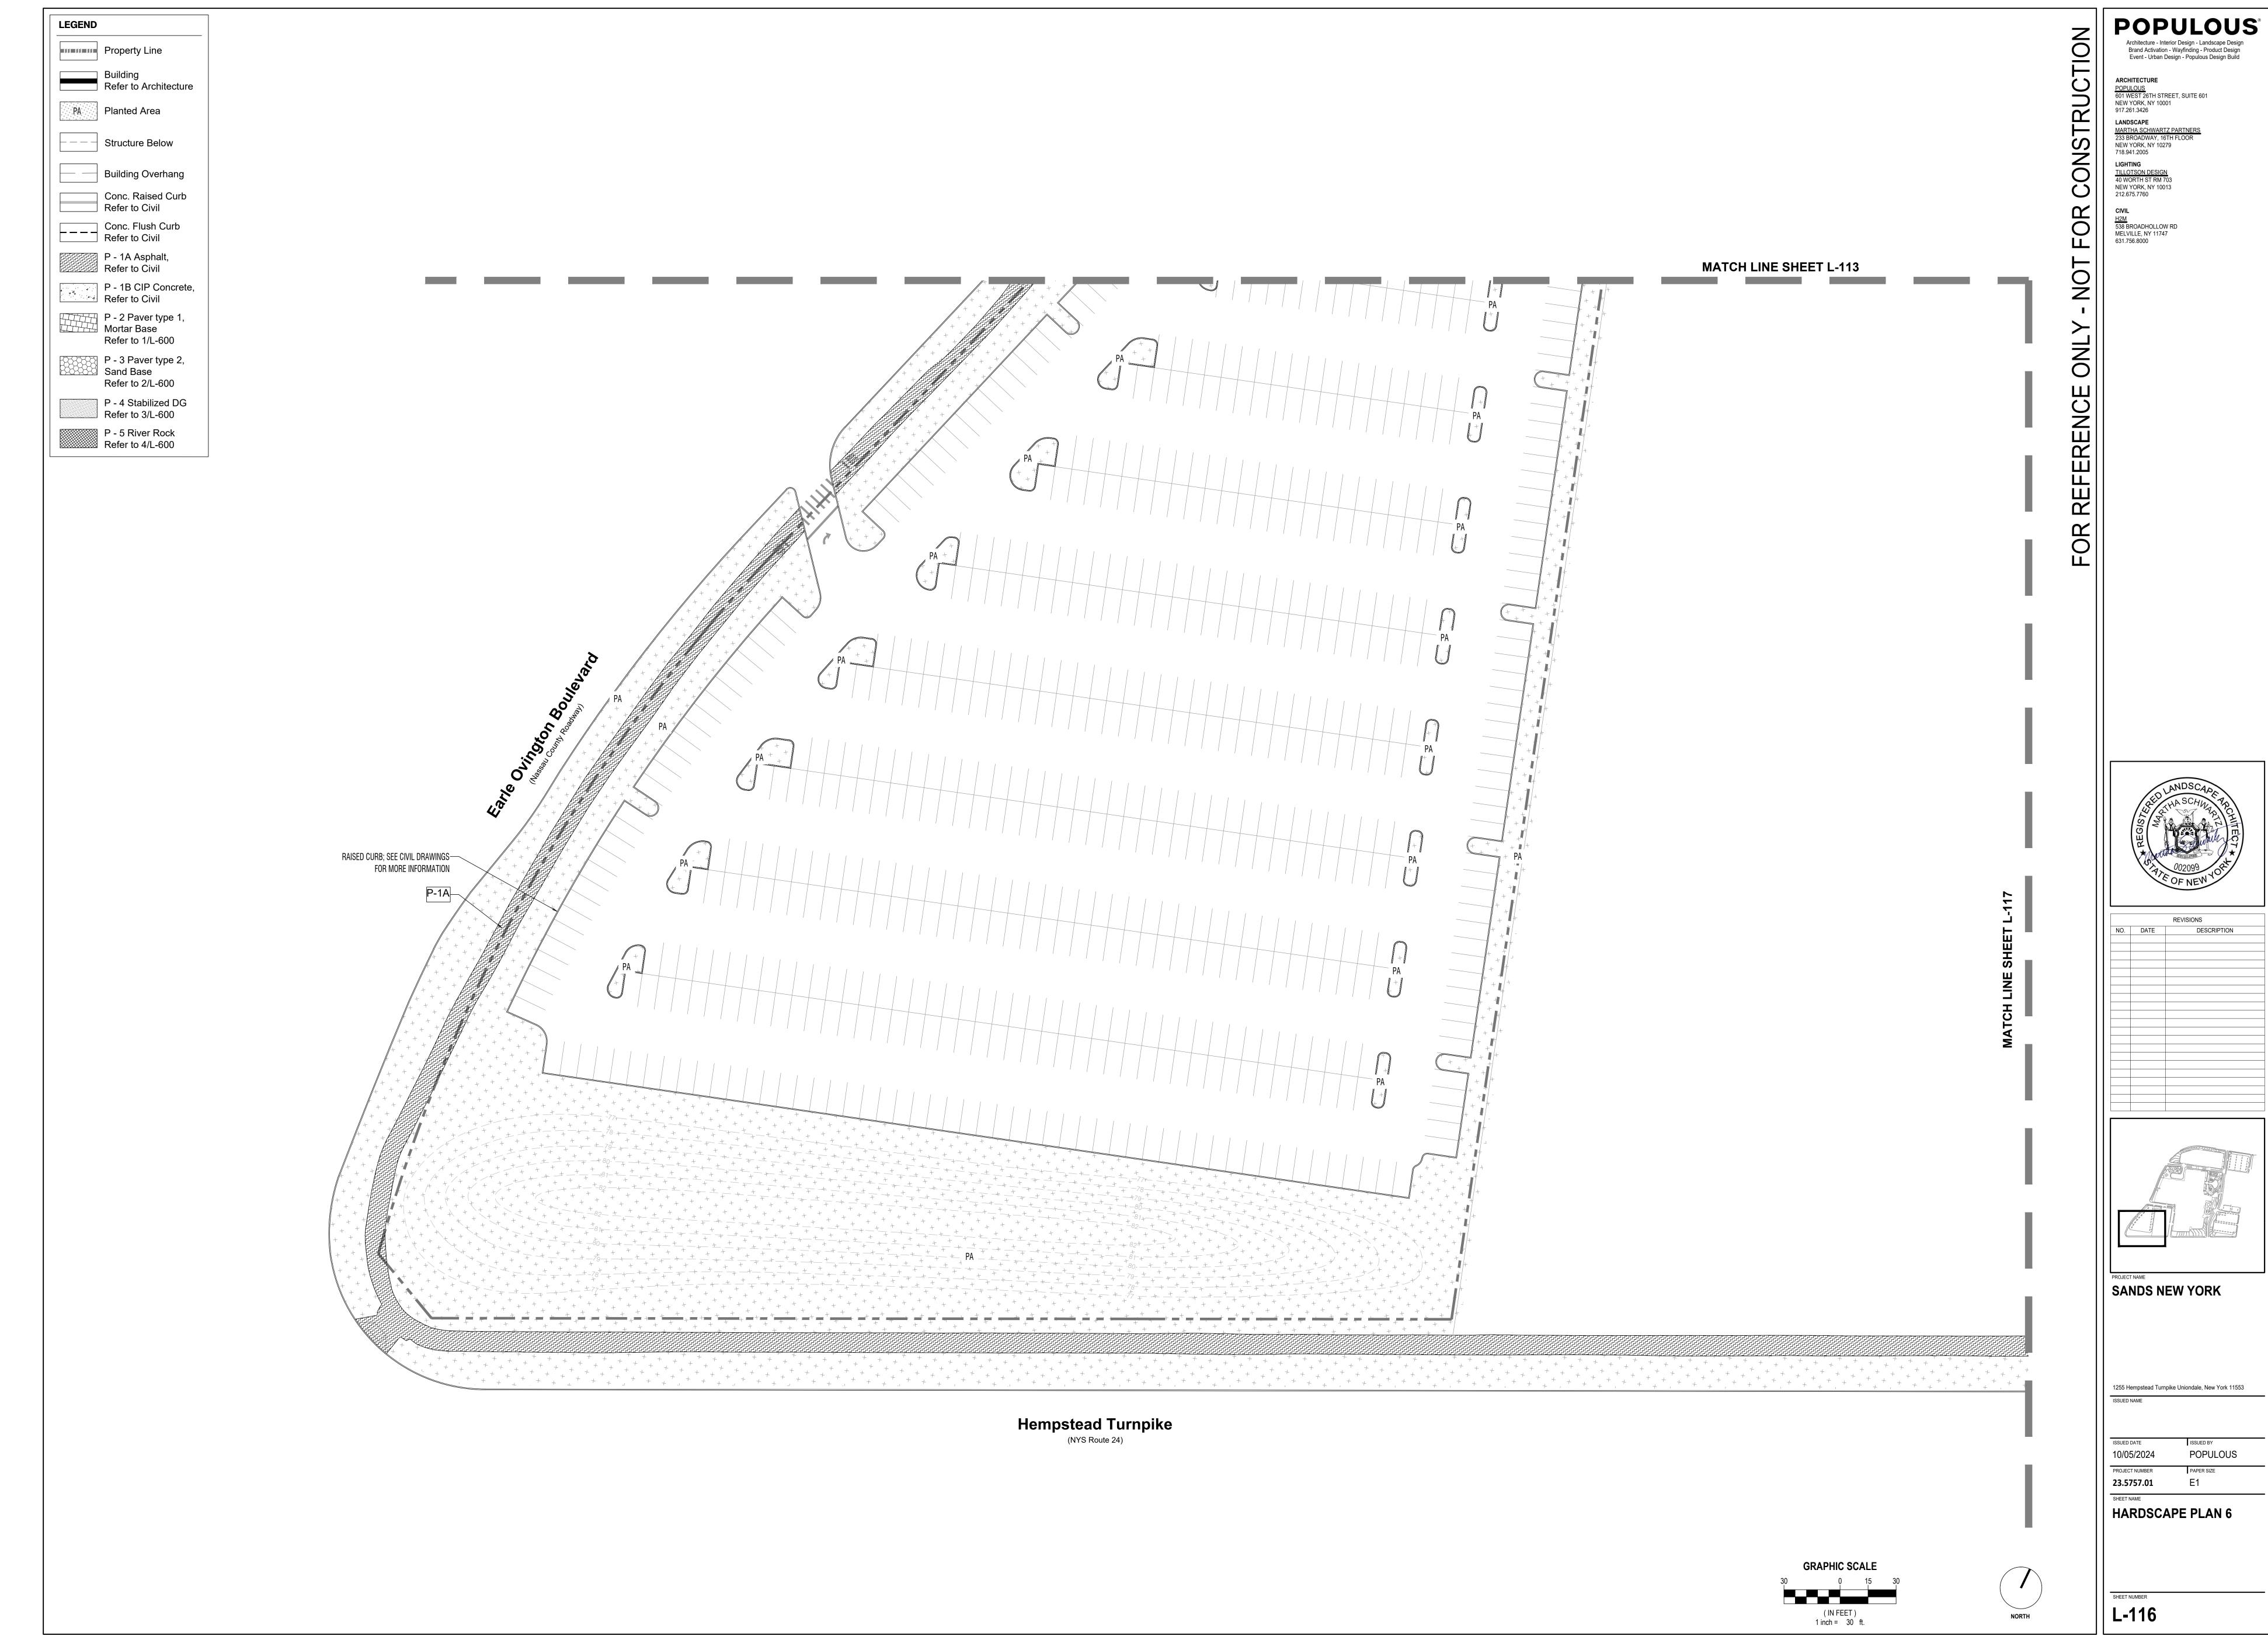

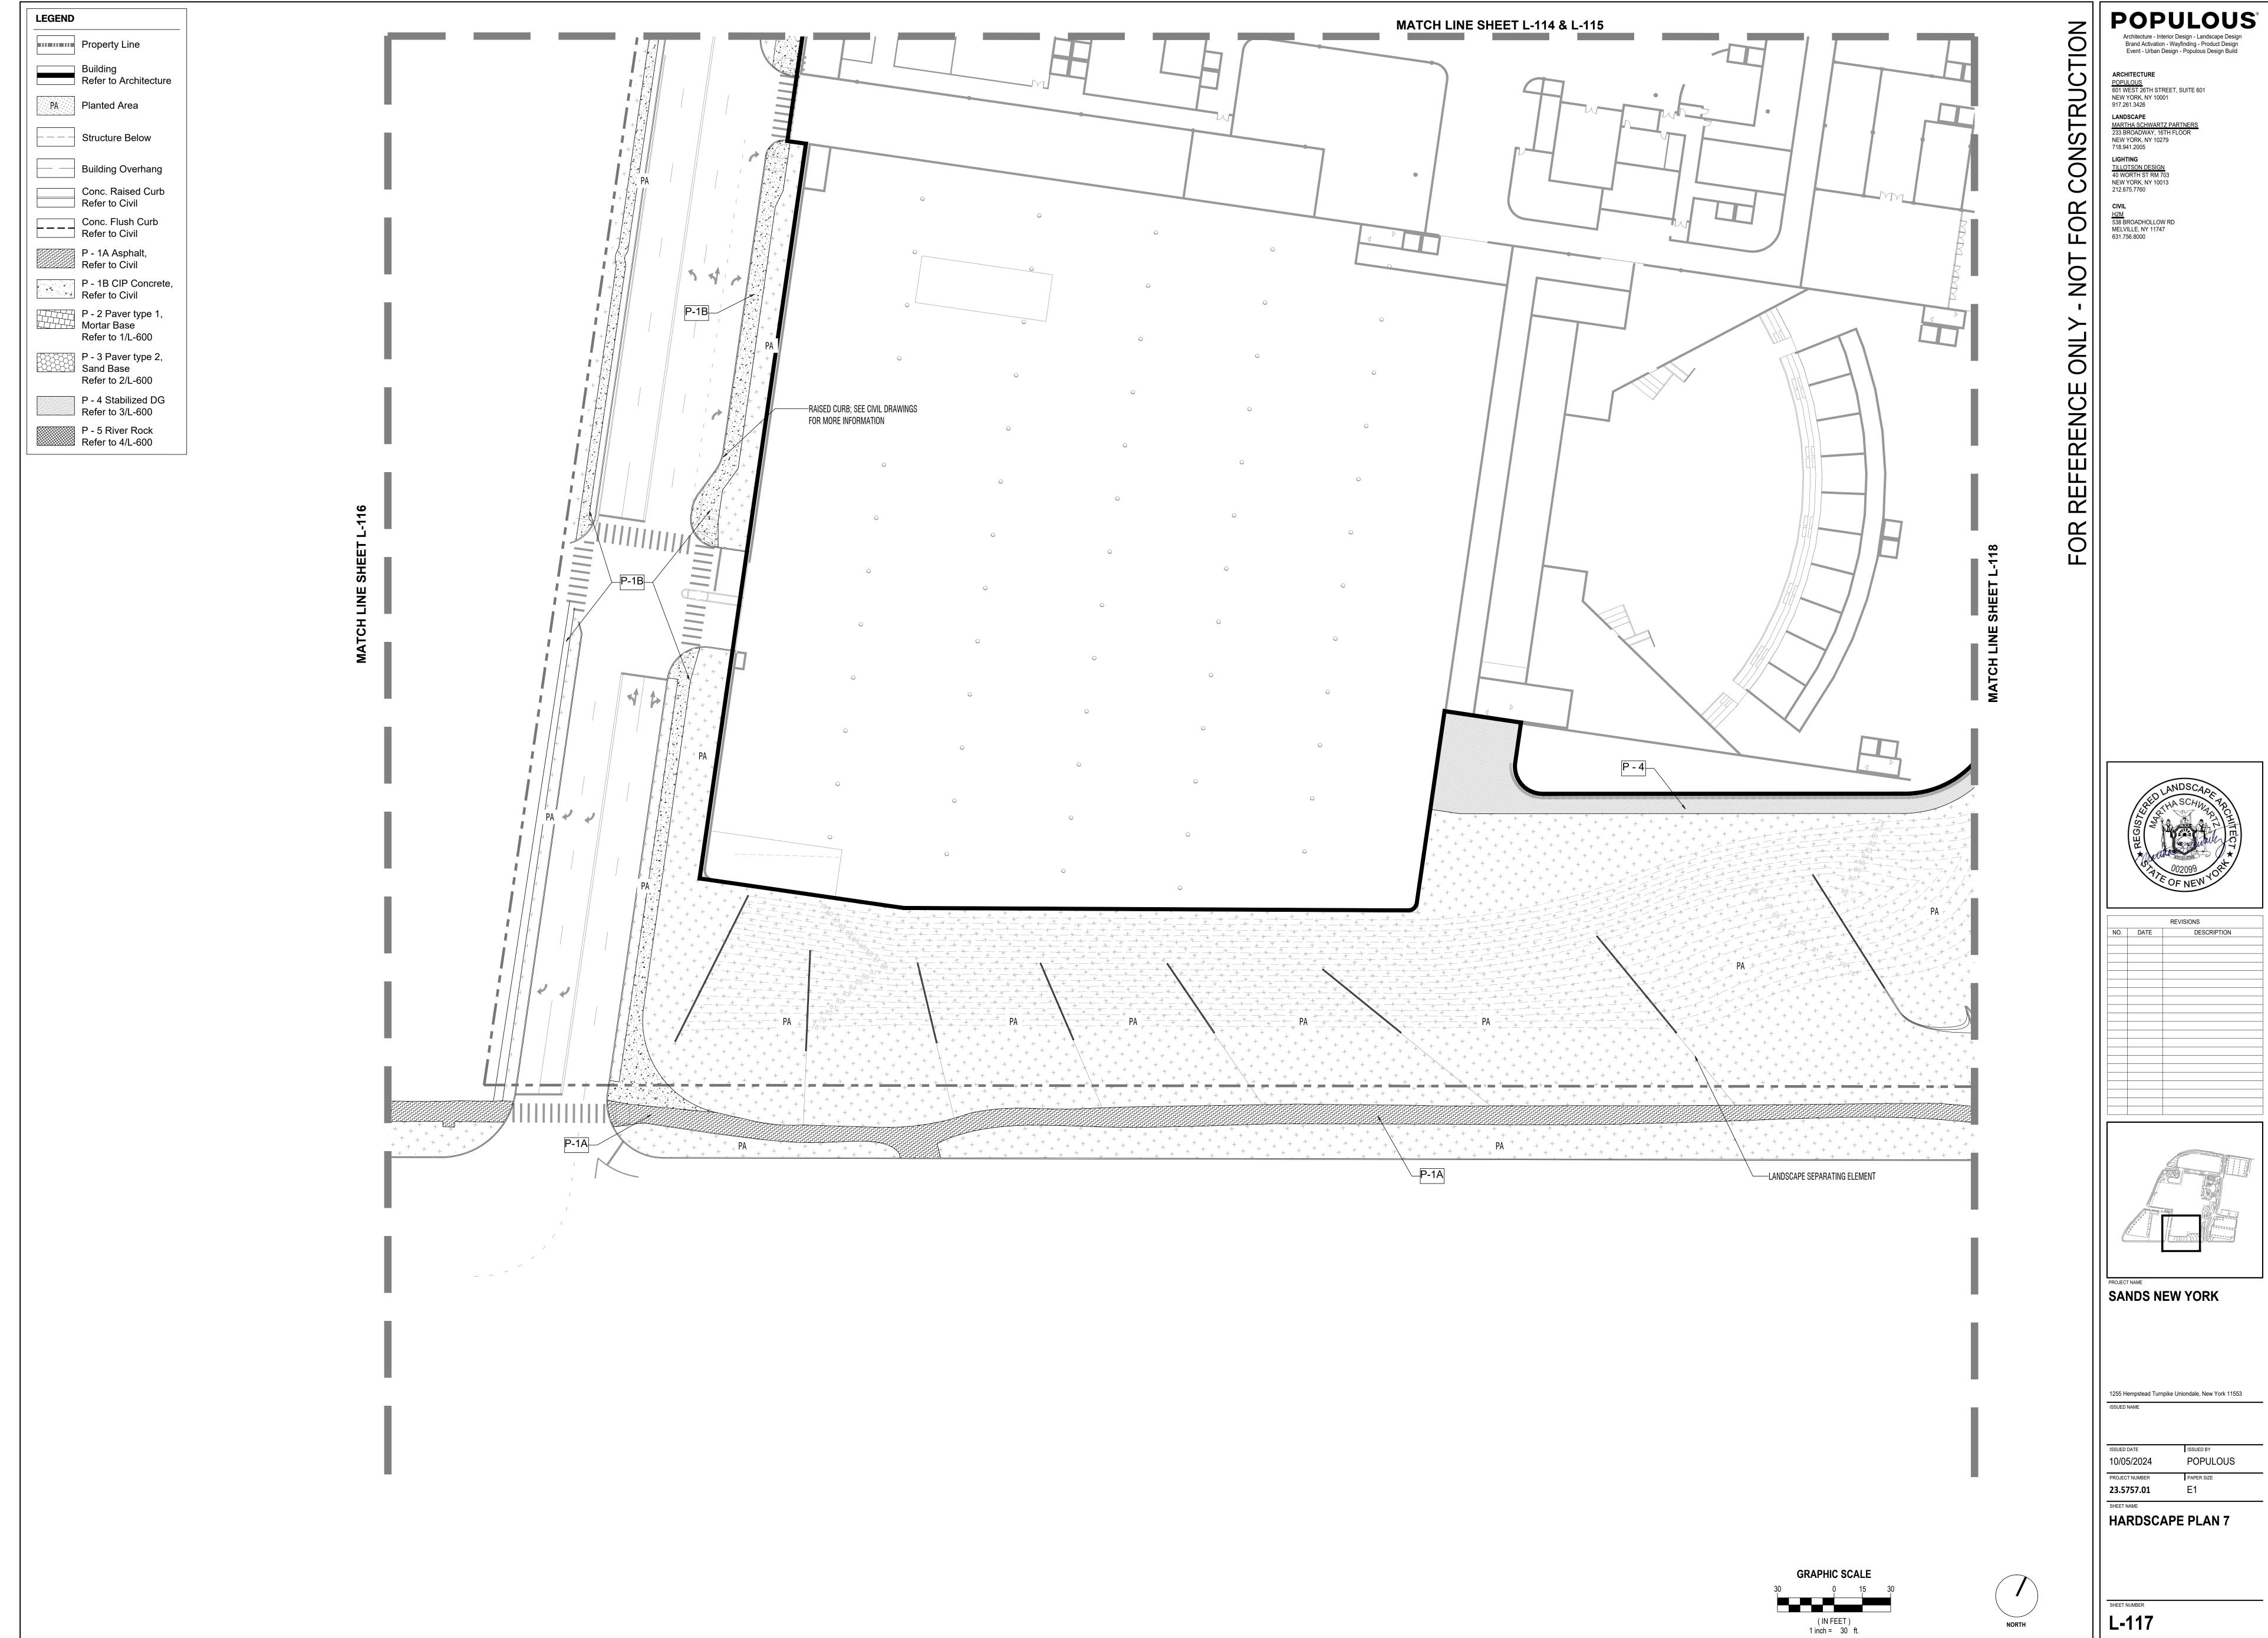

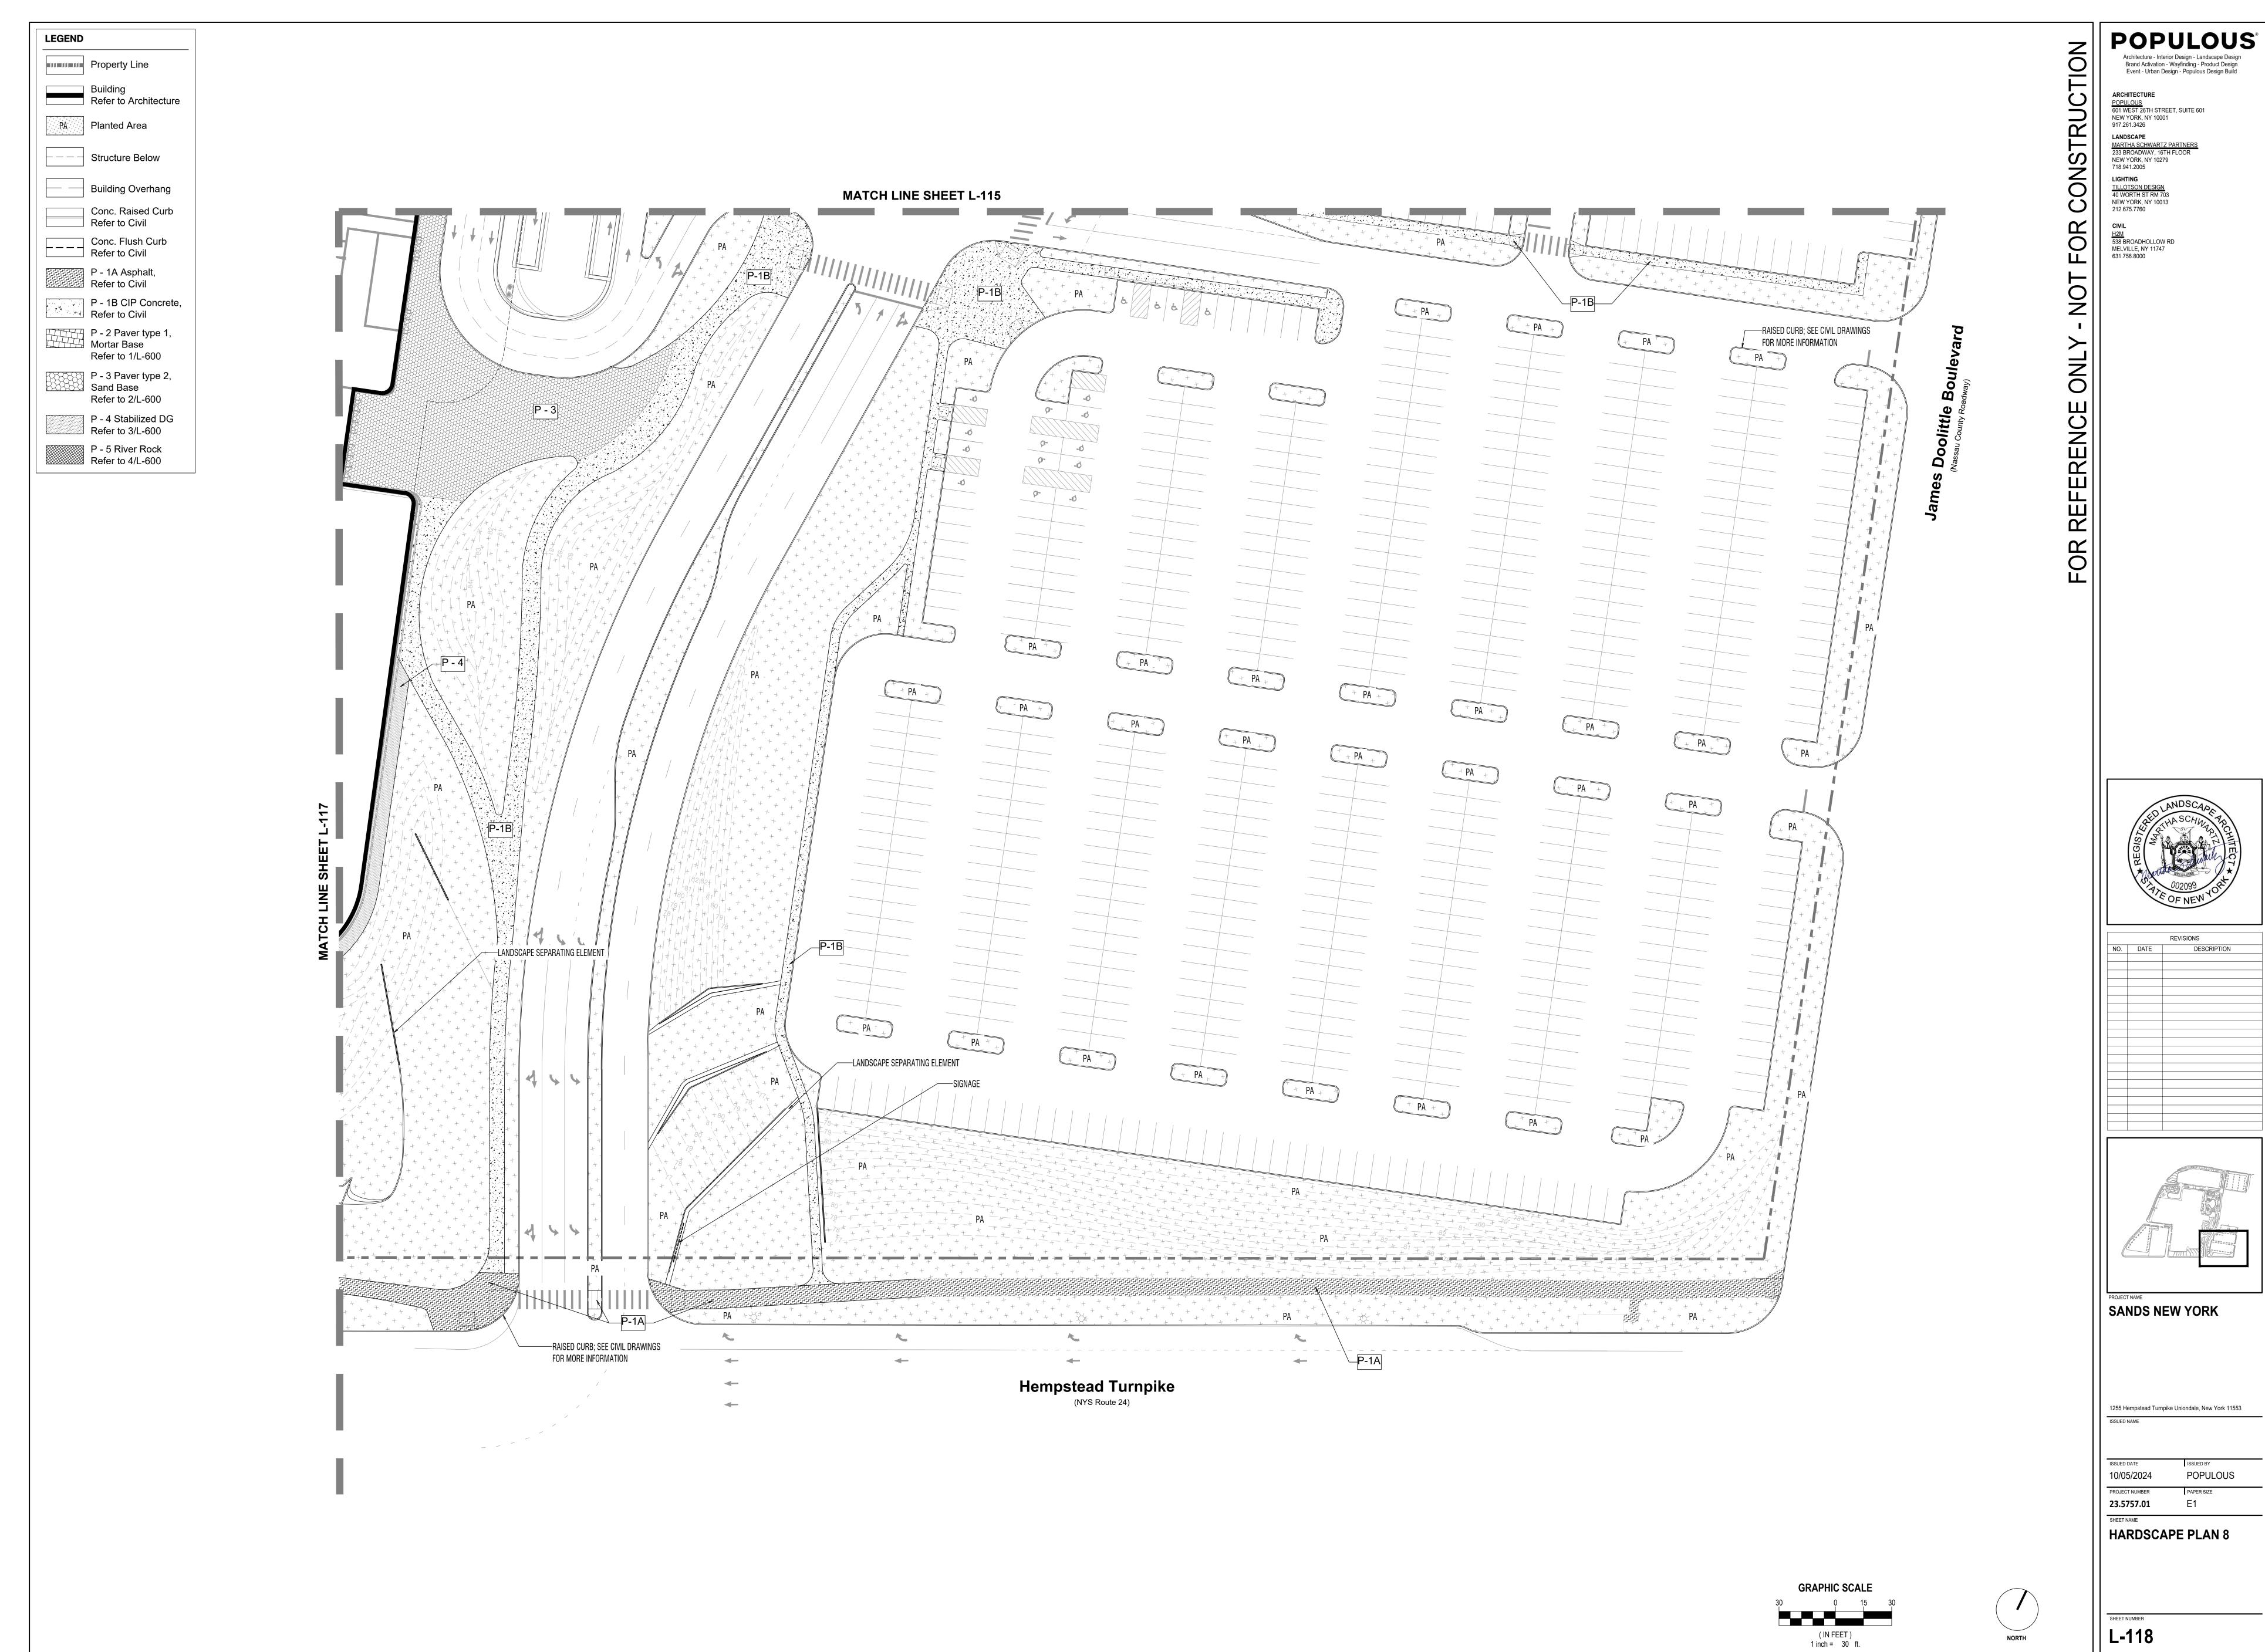

PLANTI	NG SCHEDULE	- TREES						1	<u> </u>	NURSERY	NURSERY	NURSERY
CODE	PLANT NAME	COMMON NAME	TYPE	NATIVE	SPACING	QTY	IMAGE	MATURE HEIGHT (FT)	MATURE SPREAD (FT)	HEIGHT SIZE SMALL (FT)	HEIGHT SIZE MEDIUM (FT)	HEIGHT SIZE LARGE (FT)
TREES - C	ONIFERS		1								1	
Со	CHAMAECYPARIS OBTUSA 'MAGNIFICA'	MAGNIFICA HINOKI CYPRESS	EVERGREEN	YES	SEE PLANTING PLAN	28		50	20	6	13	20
Jc	JUNIPERUS CHINESIS 'TORULOSA'	HOLLYWOOD JUNIPER	EVERGREEN	NO	SEE PLANTING PLAN	34		25	15	6	10	15
MI	METASEQUOIA GLYPTOSTROBOIDES	METASEQUOIA	EVERGREEN	NO	SEE PLANTING PLAN	17		90	20	6	14	25
Ph	PINUS HELDREICHII	BOSNIAN PINE	EVERGREEN	YES	SEE PLANTING PLAN	59		30	15	6	12	15
Pr	PINUS RIGIDA	PITCH PINE	EVERGREEN	YES	SEE PLANTING PLAN	98		70	30	7	14	25
Ps	PINUS STROBUS	WHITE PINE	EVERGREEN	YES	SEE PLANTING PLAN	116		80	30	6	13	20
То	THUJA OCCIDENTALIS NIGRA	ARBORVITAE	EVERGREEN	YES	SEE PLANTING PLAN	40		40	15	6	12	18
TREES - C	ANOPY							1				
Ar	ACER RUBRUM	RED MAPLE	DECIDUOUS	YES	SEE PLANTING PLAN	87		70	40	6	13	22
Mg	MAGNOLIA GRANDIFLORA	SOUTHERN MAGNOLIA	EVERGREEN	NO	SEE PLANTING PLAN	24		80	40	6	15	24
QuR	QUERCUS RUBRA	RED OAK	DECIDUOUS	YES	SEE PLANTING PLAN	95		70	60	6	14	22
QuB	QUERCUS BICOLOR	SWAMP WHITE OAK	DECIDUOUS	YES	SEE PLANTING PLAN	181		60	55	6	13	20
QuP	QUERCUS PALUSTRIS	PIN OAK	DECIDUOUS	NO	SEE PLANTING PLAN	151		70	50	6	15	25
TREES - U	NDERSTORY AND M	ULTI-STEM										
Ag	AMELANCHIER X GRANDIFLORA	SERVICE BERRY	DECIDUOUS	YES	SEE PLANTING PLAN	87		30	20	6	13	20
Вр	BETULA POPULIFOLIA 'WHITESPIRE'	GRAY BIRCH	DECIDUOUS	YES	SEE PLANTING PLAN	153		40	15	6	12	15
Сс	CERCIS CANADENSIS	EASTERN REDBUD	DECIDUOUS	YES	SEE PLANTING PLAN	37		30	30	6	12	15
Pe	PRUNUS SEROTINA	WILD BLACK CHERRY	DECIDUOUS	YES	SEE PLANTING PLAN	31		70	45	6	14	24

PLANT NAME	COMMON NAME	HEIGHT (FT)	NATIVE	ТҮРЕ	IMAGE
MIX A - MEADOW N	IIX	(,			
ASCLEPIAS TUBEROSA	BUTTERFLY WEED	1 - 2	YES	GROUNDCOVER	
CAREX PENSYLVANICA	PENNSYLVANIA SEDGE	0.5 - 1	YES	GROUNDCOVER	
DESCHAMPSIA FLEXUOSA	CRINKLED HAIRGRASS	2 - 3	YES	GROUNDCOVER	
CORNUS SANGUINEA MIDWINTER FIRE'	BLOODTWIG DOGWOOD	5 - 6	NO	SHRUB	
ECHINACEA PALLIDA	PALE PURPLE CONEFLOWER	2 - 3	YES	GROUNDCOVER	
LIASTRIS ASPERA	ROUGH BLAZING STAR	1 -3	YES	GROUNDCOVER	
LIATRIS PYCNOSTACHYA	PRAIRIE BLAZING STAR	2 - 5	NO	GROUNDCOVER	
PARTHENOCISSUS CORDIFOLIUM	VIRGINIA CREEPER	-	NO	GROUNDCOVER	
PENSTEMON DIGITALIS	BEARDTONGUE	3 - 5	NO	GROUNDCOVER	
SOLIDAGO JUNCEA	EARLY GOLDENROD	2 - 4	YES	GROUNDCOVER	
SCHIZACHYRIUM SCOPARIUM	LITTLE BLUESTEM	1 - 2	YES	GROUNDCOVER	
SPOROBOLUS HETEROLEPSIS	NORTHERN PRAIRIE DROPSEED	2 - 3	YES	GROUNDCOVER	
SYMPHYOTRICHUM CORDIFOLIUM	BLUE-WOOD ASTER	2 - 5	YES	GROUNDCOVER	
MIX B - STREET M	EDIAN				
ALLIUM CERNUUM	NODDING ONION	1 - 1.5	YES	GROUNDCOVER	
ALLIUM MOLY	GOLDEN GARLIC	1 - 1.5	YES	GROUNDCOVER	
RHUS AROMATICA 'GRO LOW'	FRAGRANT SUMAC	1.5 - 2	YES	SHRUB	
MIX C - HEDGE					
LEX GLABRA	APPALACHIAN TEA	5 - 8	YES	SHRUB	
MIX D - STREETSCAPE	AND PARKING LOT				
ARCTOSTAPHYLOS UVA-URSI	BEARBERRY	0.5 - 1	YES	SHRUB	
ASCLEPIAS TUBEROSA	BUTTERFLY WEED	1 - 2	YES	GROUNDCOVER	
CAREX PENSYLVANICA	PENNSYLVANIA SEDGE	-	YES	GROUNDCOVER	
CORNUS SANGUINEA MIDWINTER FIRE'	BLOODTWIG DOGWOOD	5 - 6	NO	SHRUB	
ECHINACEA PALLIDA	PALE PURPLE CONEFLOWER	2 - 3	YES	GROUNDCOVER	
PENSTEMON DIGITALIS	BEARDTONGUE	3 - 5	NO	GROUNDCOVER	
RHUS AROMATICA 'GRO LOW'	FRAGRANT SUMAC	1.5 - 2	YES	SHRUB	
SCHIZACHYRIUM SCOPARIUM	LITTLE BLUESTEM	1 - 2	YES	GROUNDCOVER	
SPOROBOLUS HETEROLEPSIS	NORTHERN PRAIRIE DROPSEED	2 - 3	YES	GROUNDCOVER	
SYMPHYOTRICHUM	BLUE-WOOD ASTER	2 - 5	YES	GROUNDCOVER	
CORDIFOLIUM		1-2	YES	GROUNDCOVER	
CORDIFOLIUM	FOAM FLOWER		1		
CORDIFOLIUM TIARELLA CORDIFOLIA		-	NO	GROUNDCOVER	
CORDIFOLIUM TIARELLA CORDIFOLIA MIX E - NO MOW FESC	'NO MOW' FESCUE MIX	-	NO	GROUNDCOVER	
CORDIFOLIUM TIARELLA CORDIFOLIA MIX E - NO MOW FESCI	'NO MOW' FESCUE MIX TERS	2.5	NO	GROUNDCOVER	



ARCHITECTURE
POPULOUS
601 WEST 26TH STREET, SUITE 601
NEW YORK, NY 10001
917.261.3426

LANDSCAPE
MARTHA SCHWARTZ PARTNERS
233 BROADWAY, 16TH FLOOR
NEW YORK, NY 10279
718.941.2005

LIGHTING
TILLOTSON DESIGN
40 WORTH ST RM 703
NEW YORK, NY 10013
212.675.7760

CIVIL
H2M
538 BROADHOLLOW RD
MELVILLE, NY 11747
631.756.8000

FOR REFERENCE ONLY

PROJECT NAME

SANDS NEW YORK

1255 Hempstead Tumpike Uniondale, New York 11553

ISSUED MAME

PAPER SIZE

23.5757.01

E1

SHEET MAME

PLANTING SCHEDULE

SHEET NUMBER

L=400

NO. DATE DESCRIPTION



POPULOUS°

Architecture - Interior Design - Landscape Design Brand Activation - Wayfinding - Product Design Event - Urban Design - Populous Design Build

ARCHITECTURE POPULOUS 601 WEST 26TH STREET, SUITE 601 NEW YORK, NY 10001 917.261.3426 LANDSCAPE
MARTHA SCHWARTZ PARTNERS
233 BROADWAY, 16TH FLOOR
NEW YORK, NY 10279
718.941.2005

CIVIL <u>H2M</u> 538 BROADHOLLOW RD MELVILLE, NY 11747 631.756.8000

DESCRIPTION


SANDS NEW YORK


1255 Hempstead Turnpike Uniondale, New York 11553


10/05/2024 POPULOUS 23.5757.01

OVERALL PLANTING PLAN



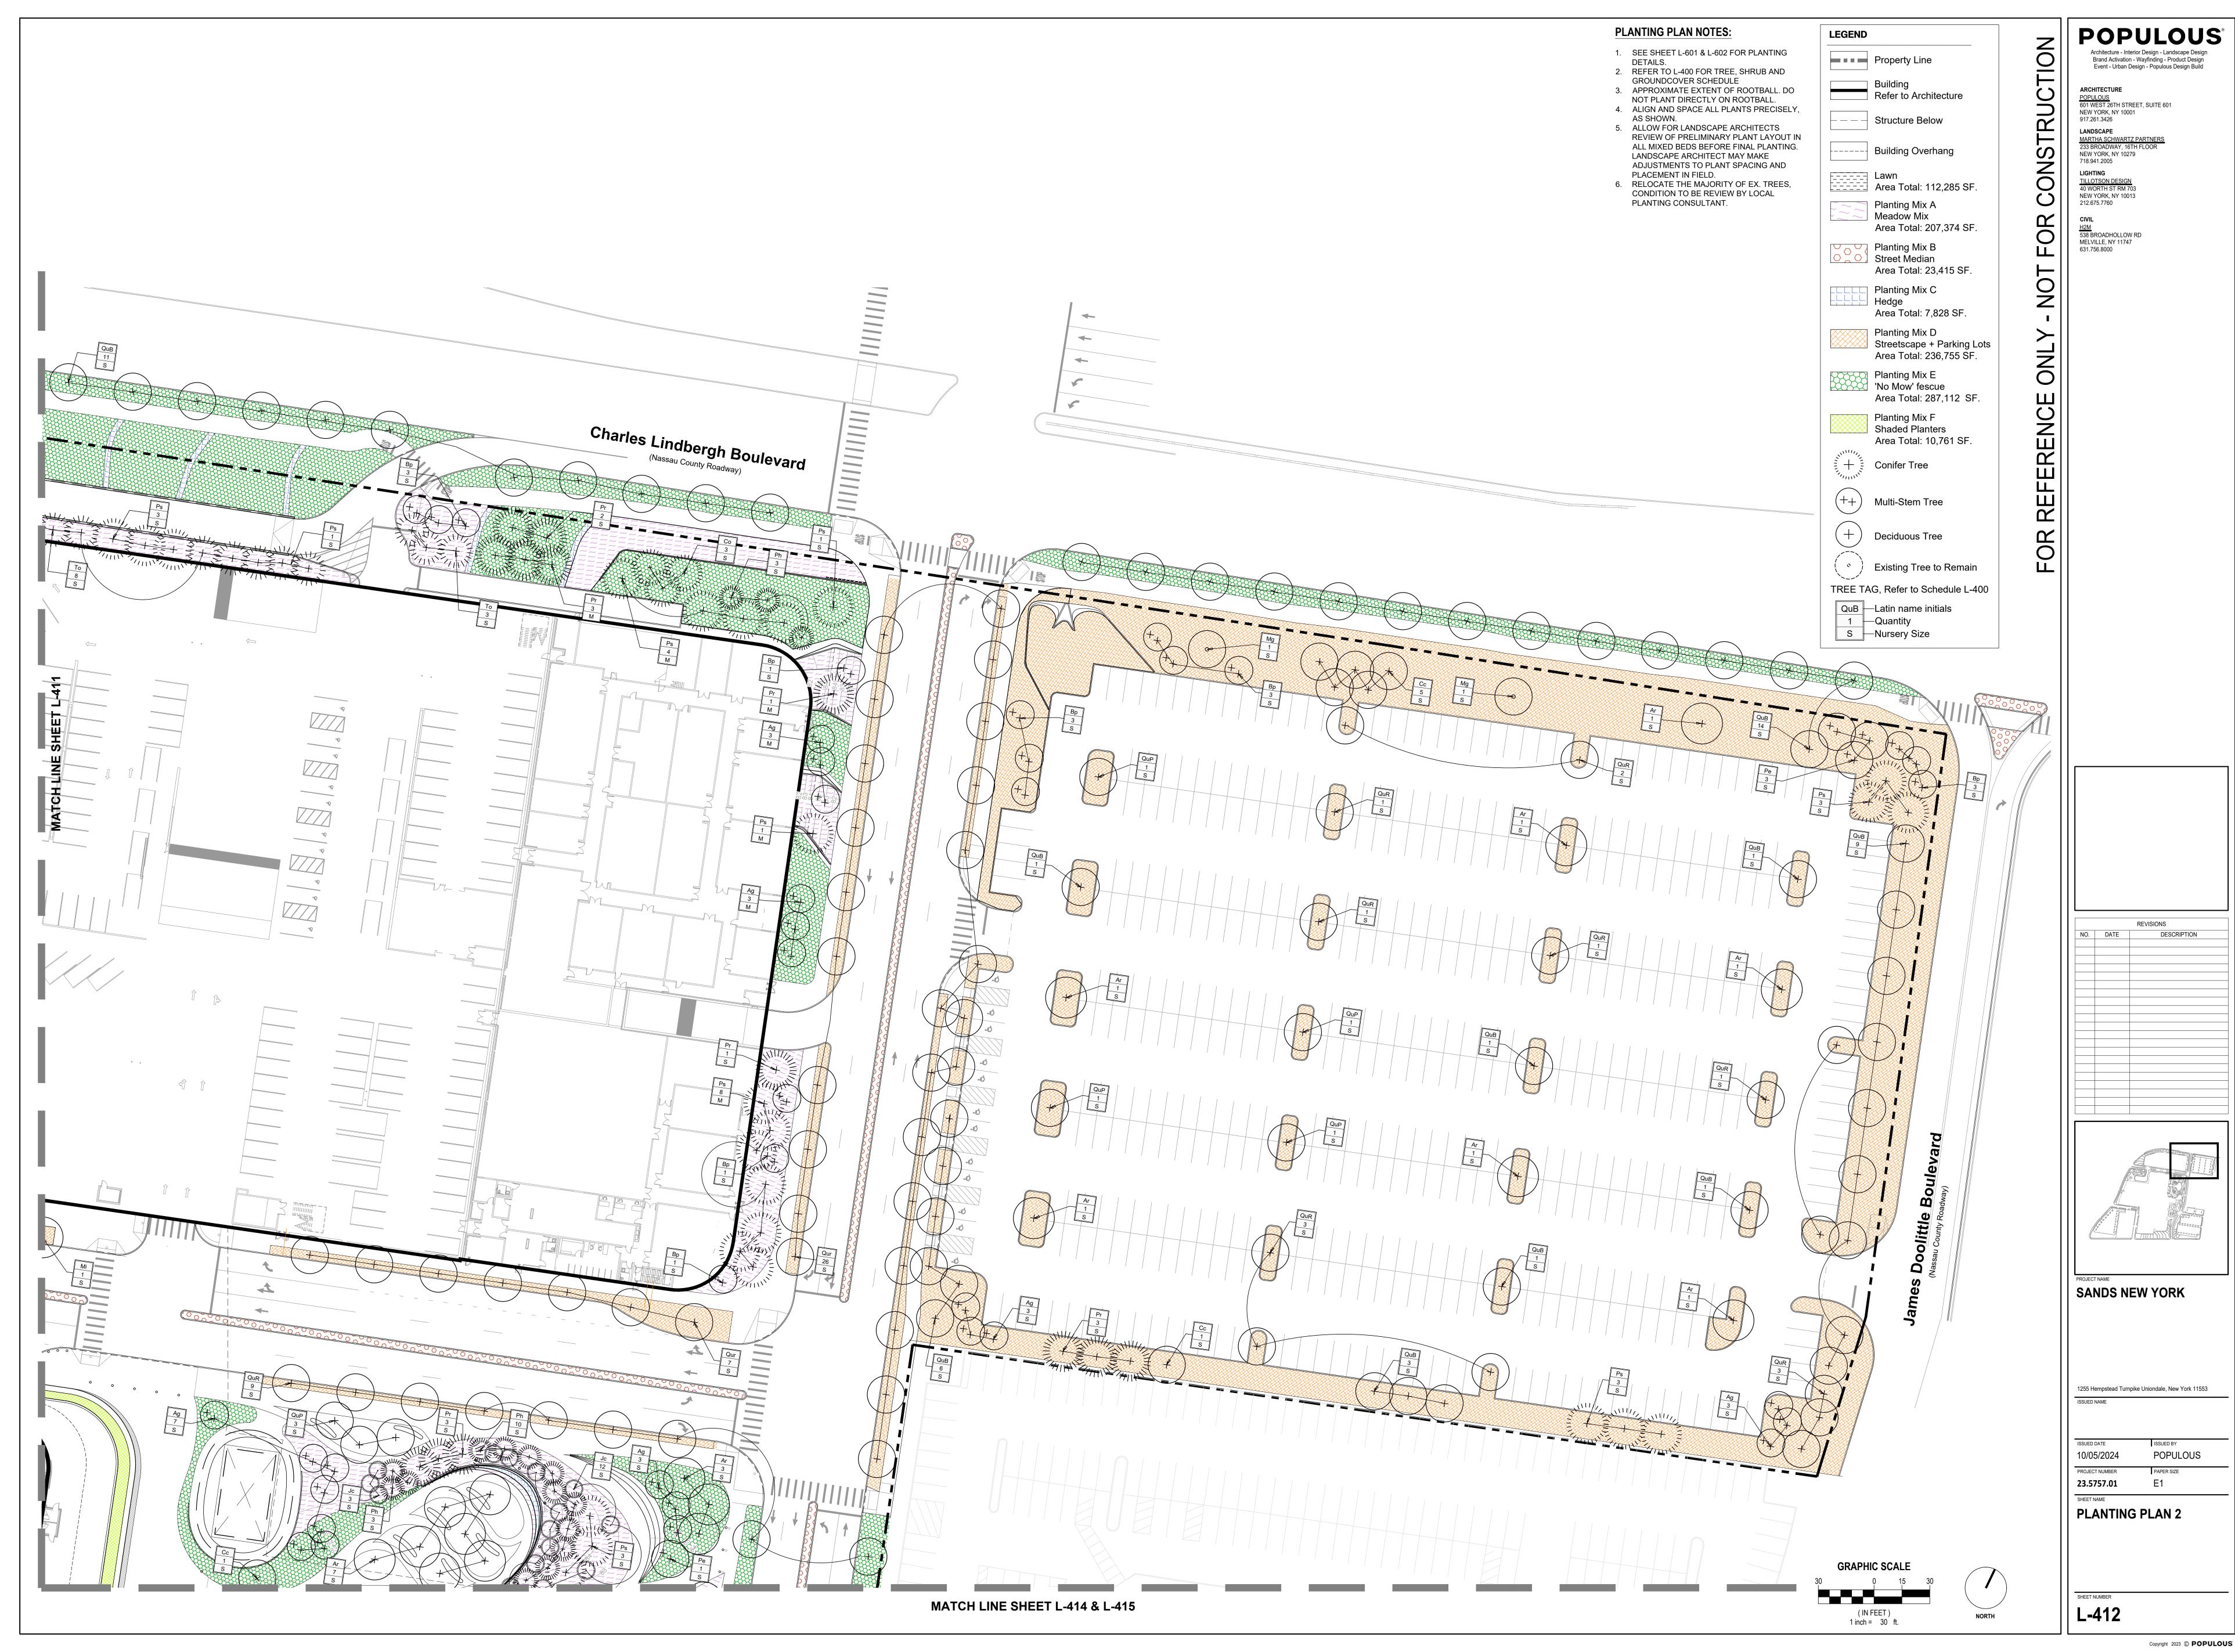

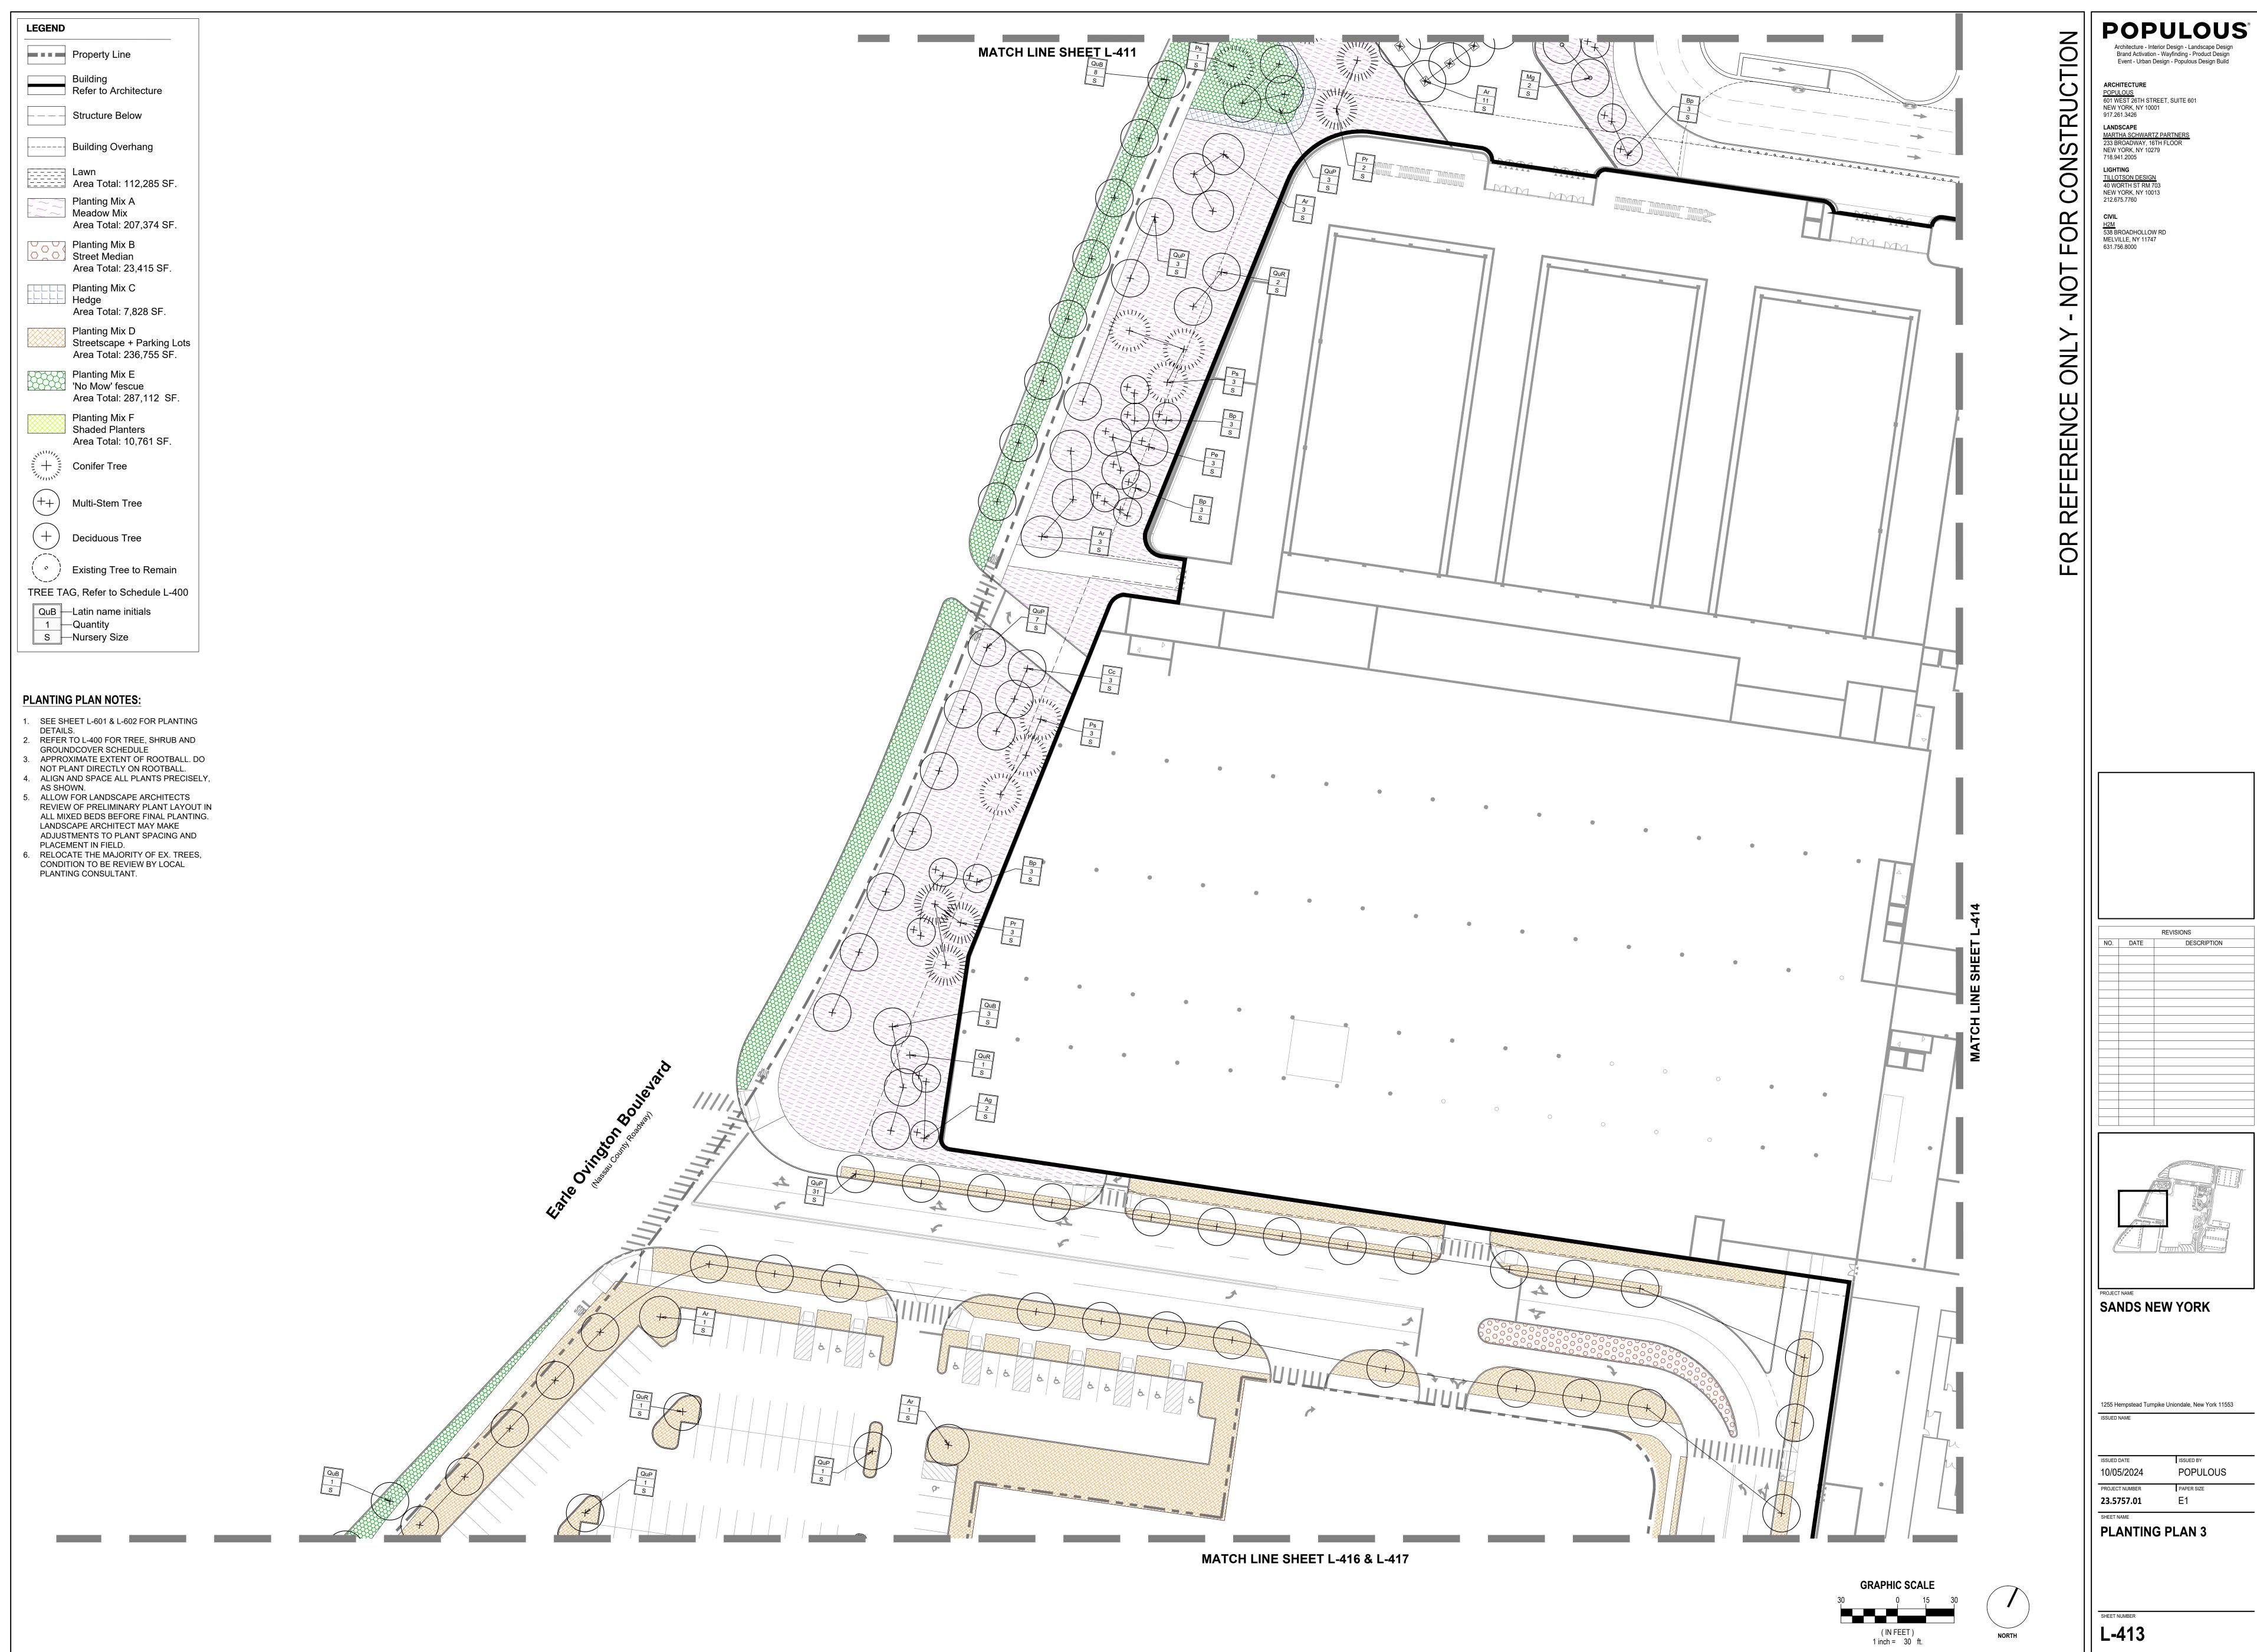

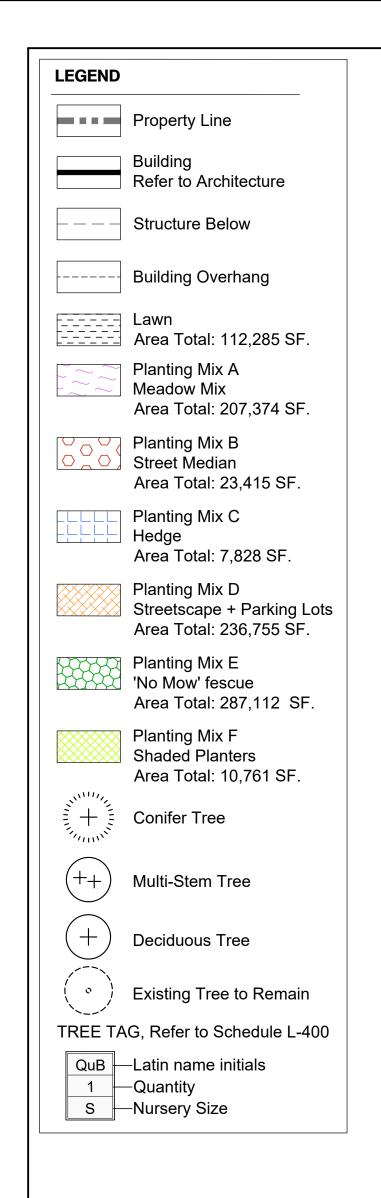


PLANTING PLAN NOTES:

- 1. SEE SHEET L-601 & L-602 FOR PLANTING
- DETAILS.
 2. REFER TO L-400 FOR TREE, SHRUB AND GROUNDCOVER SCHEDULE
- 3. APPROXIMATE EXTENT OF ROOTBALL. DO NOT PLANT DIRECTLY ON ROOTBALL.
- ALIGN AND SPACE ALL PLANTS PRECISELY, AS SHOWN.
 ALLOW FOR LANDSCAPE ARCHITECTS
- REVIEW OF PRELIMINARY PLANT LAYOUT IN ALL MIXED BEDS BEFORE FINAL PLANTING. LANDSCAPE ARCHITECT MAY MAKE ADJUSTMENTS TO PLANT SPACING AND
- PLACEMENT IN FIELD.

 6. RELOCATE THE MAJORITY OF EX. TREES, CONDITION TO BE REVIEW BY LOCAL PLANTING CONSULTANT.





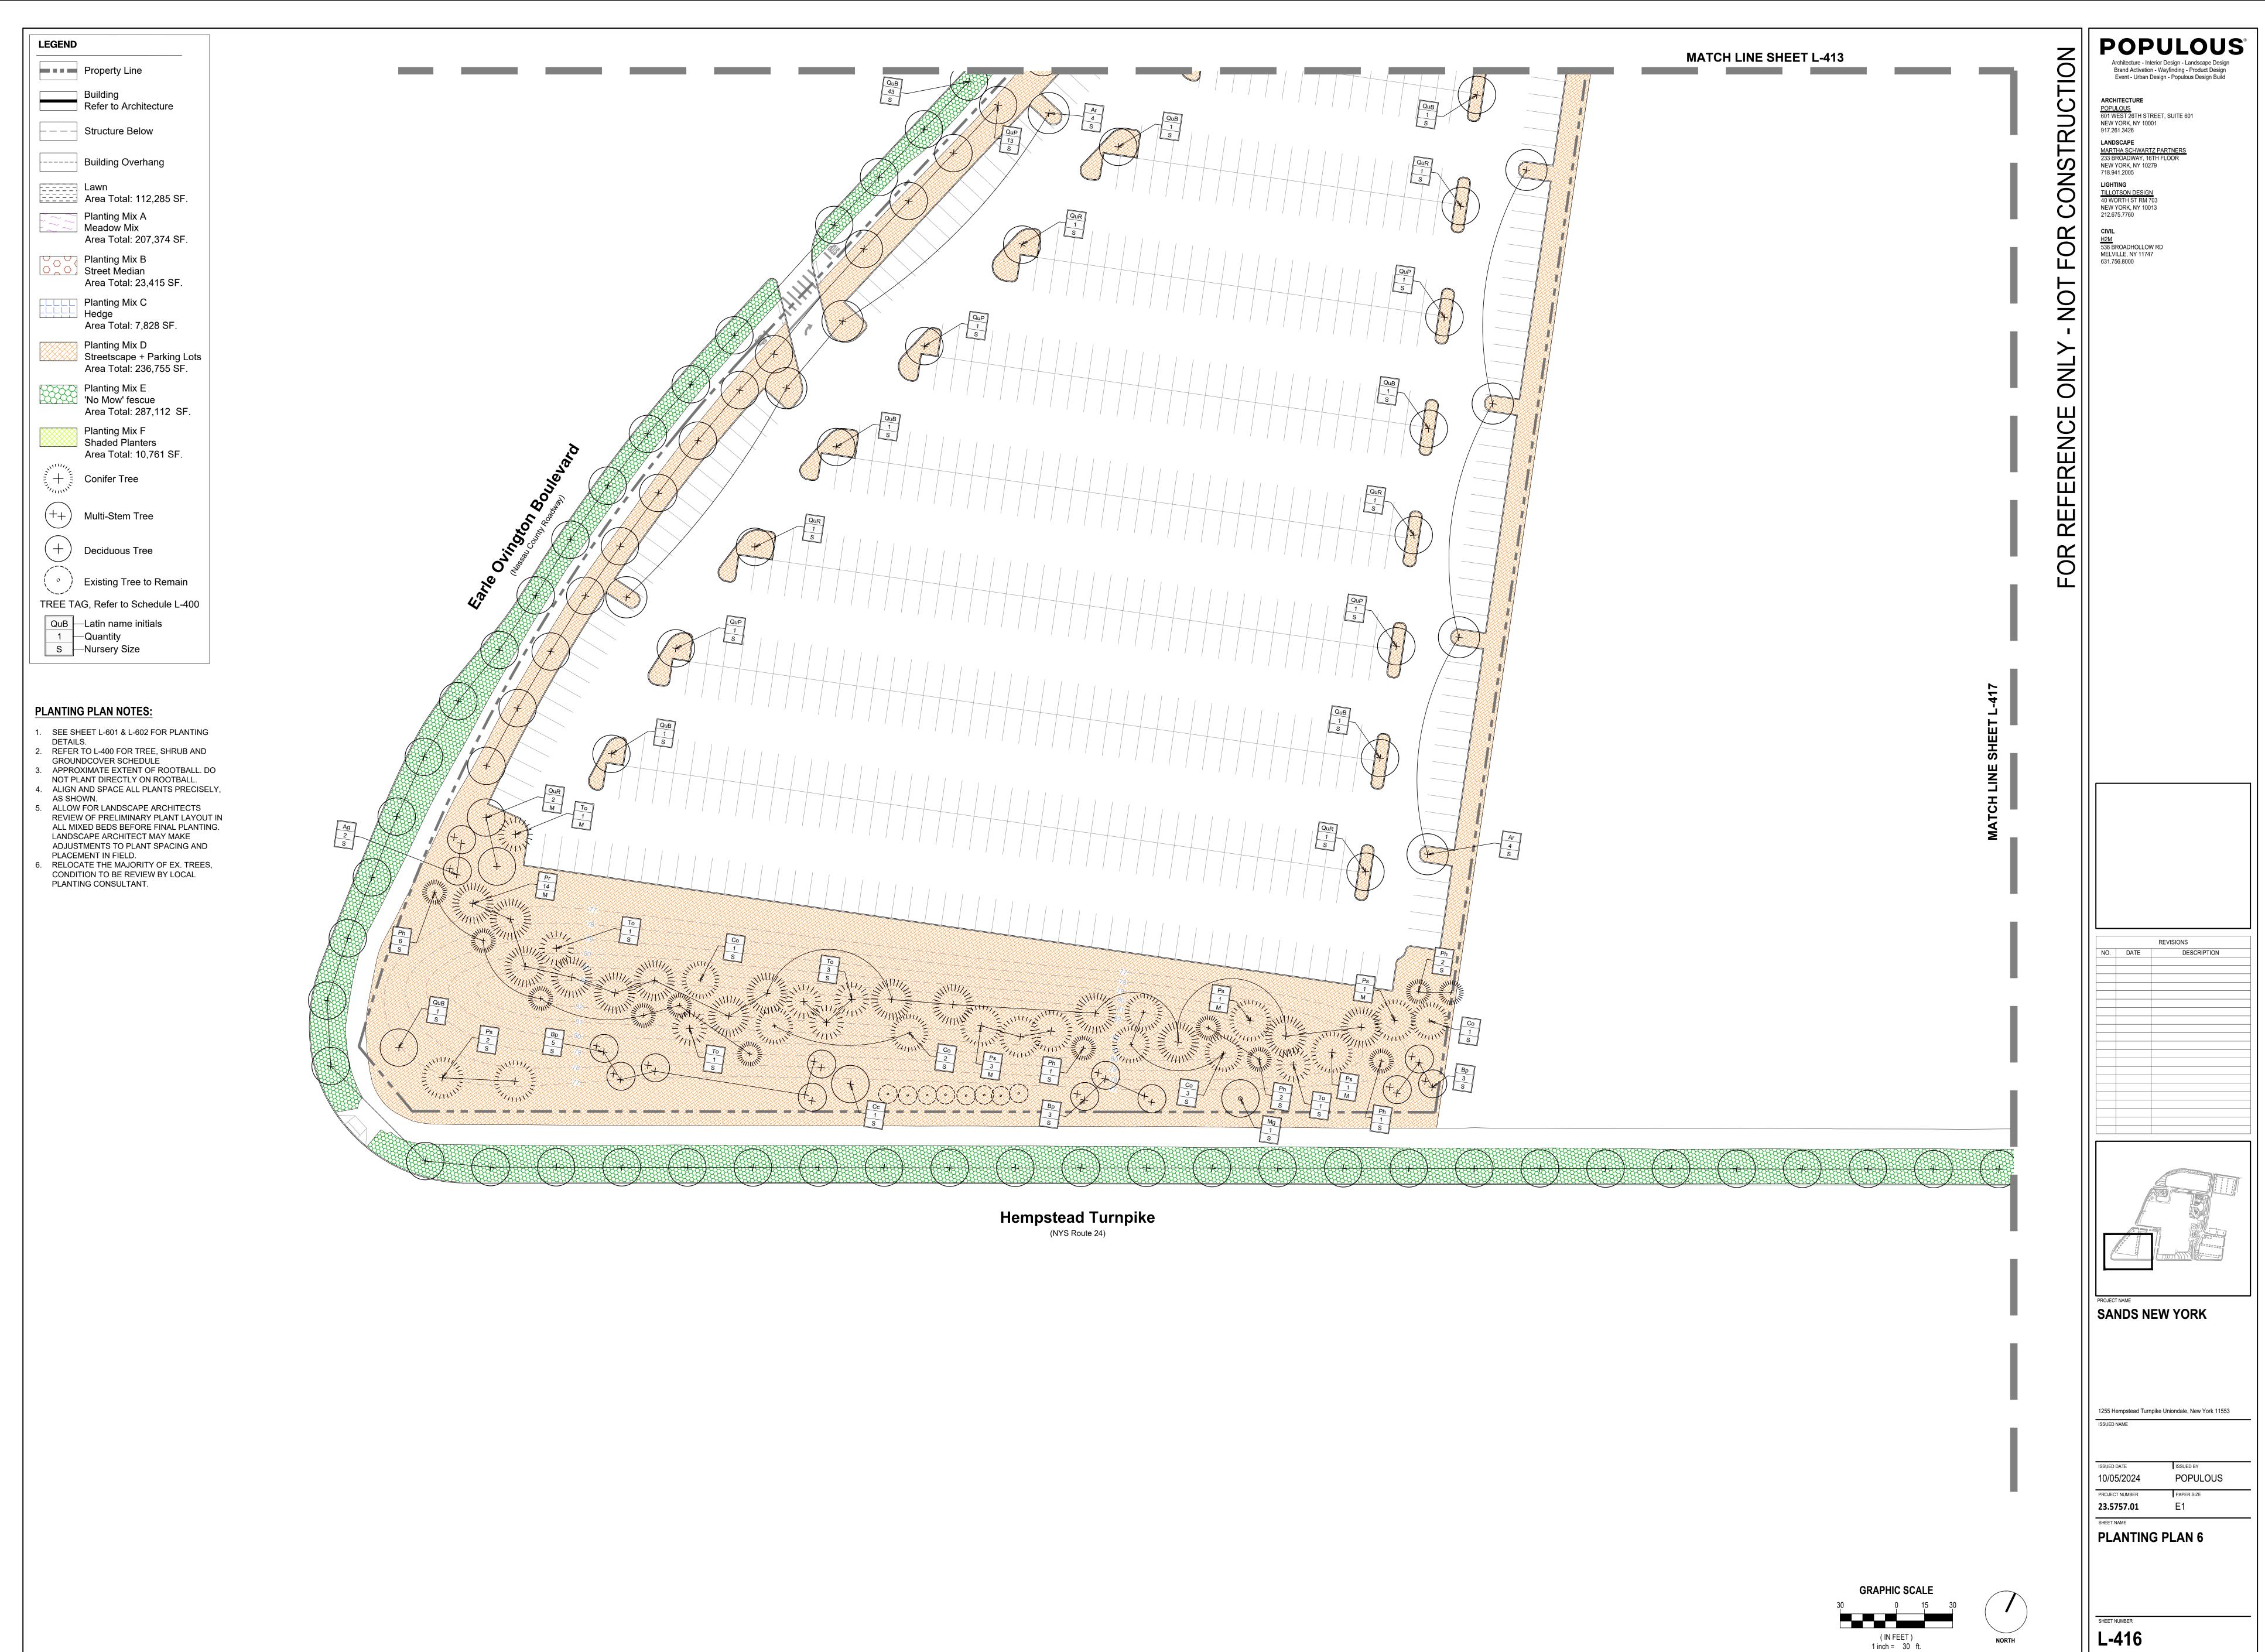



POPULOUS® Architecture - Interior Design - Landscape Design Brand Activation - Wayfinding - Product Design Event - Urban Design - Populous Design Build

1255 Hempstead Turnpike Uniondale, New York 11553

POPULOUS

L-417

(IN FEET) 1 inch = 30 ft.

