


**SHORELINE WITH WALL**

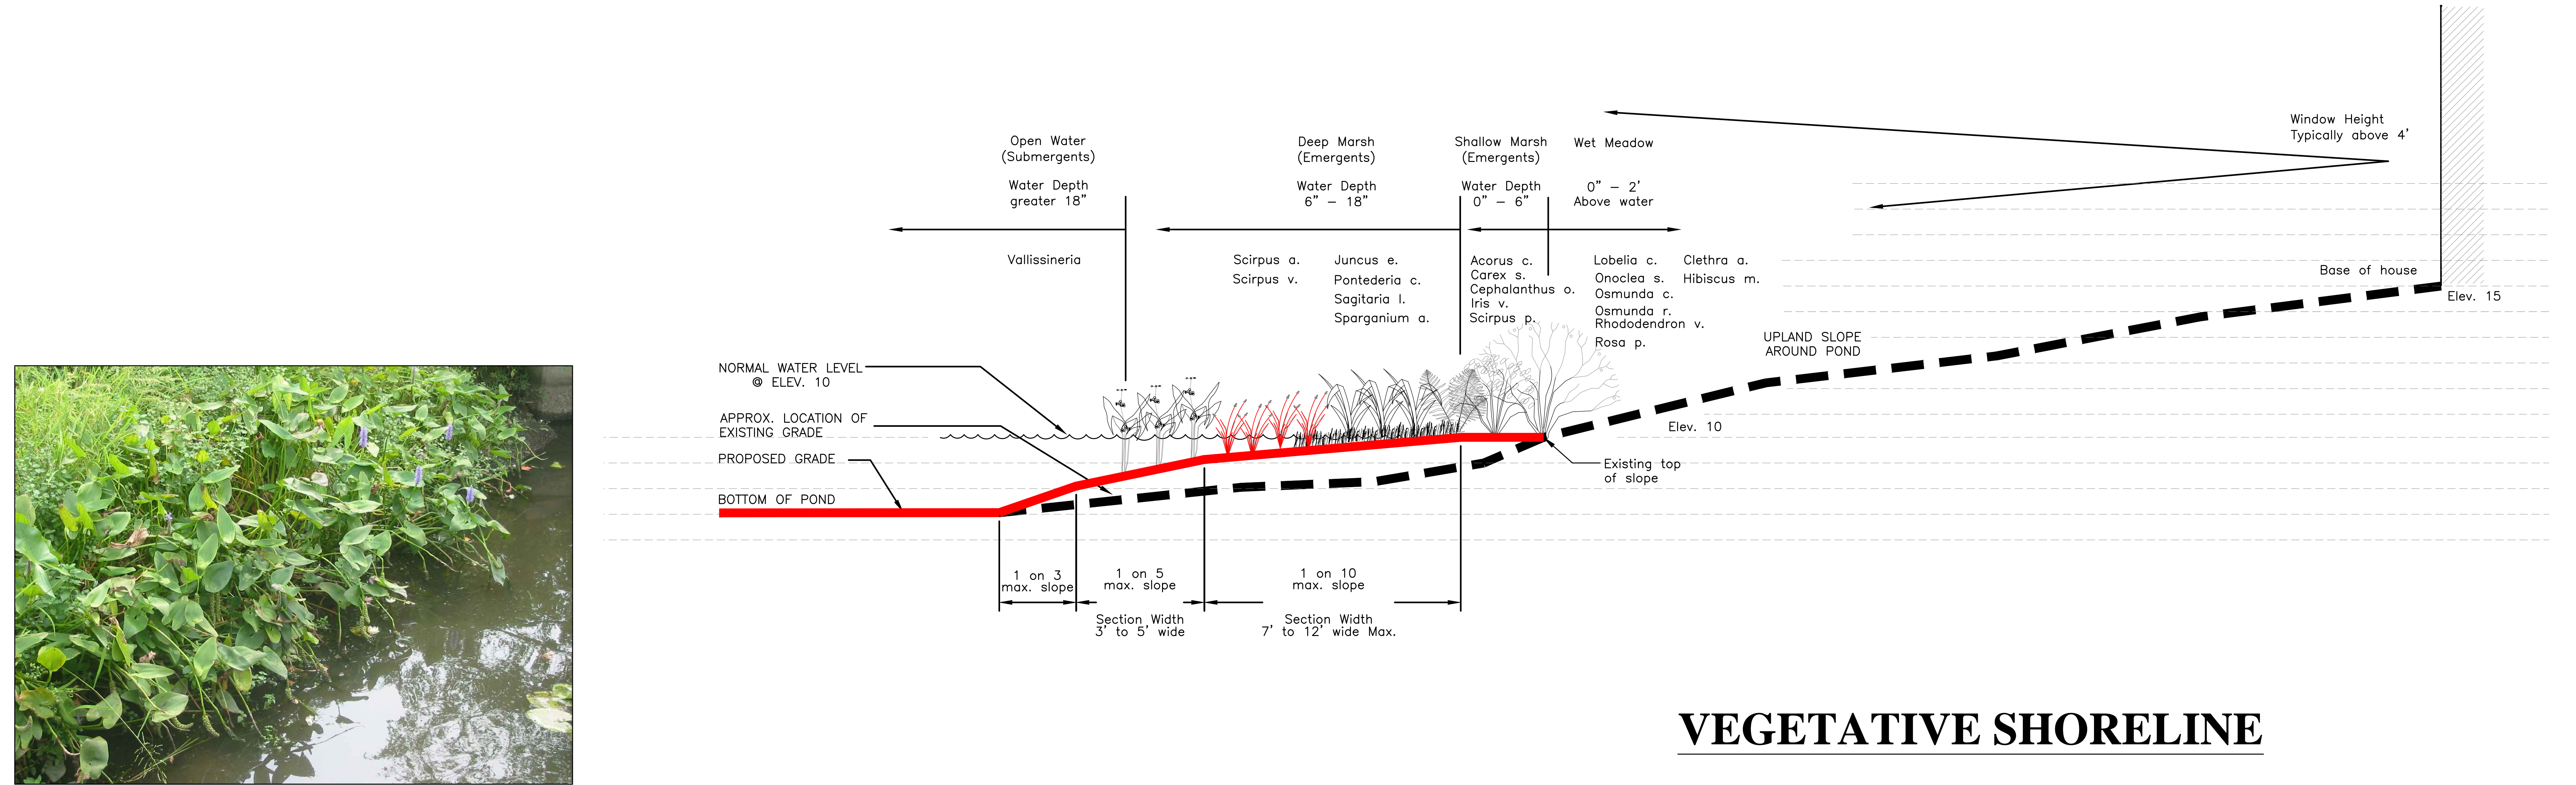

**VEGETATIVE SHORELINE**

**TYPICAL CROSS SECTIONS FOR WETLAND BENCH**

Prepared by:  
**EEA Inc.**