


PLAN VIEW - SCALE: 1" = 20'


PLANTING SCHEDULE:	
Qty.	Plant Name
60	Leyland Cypress

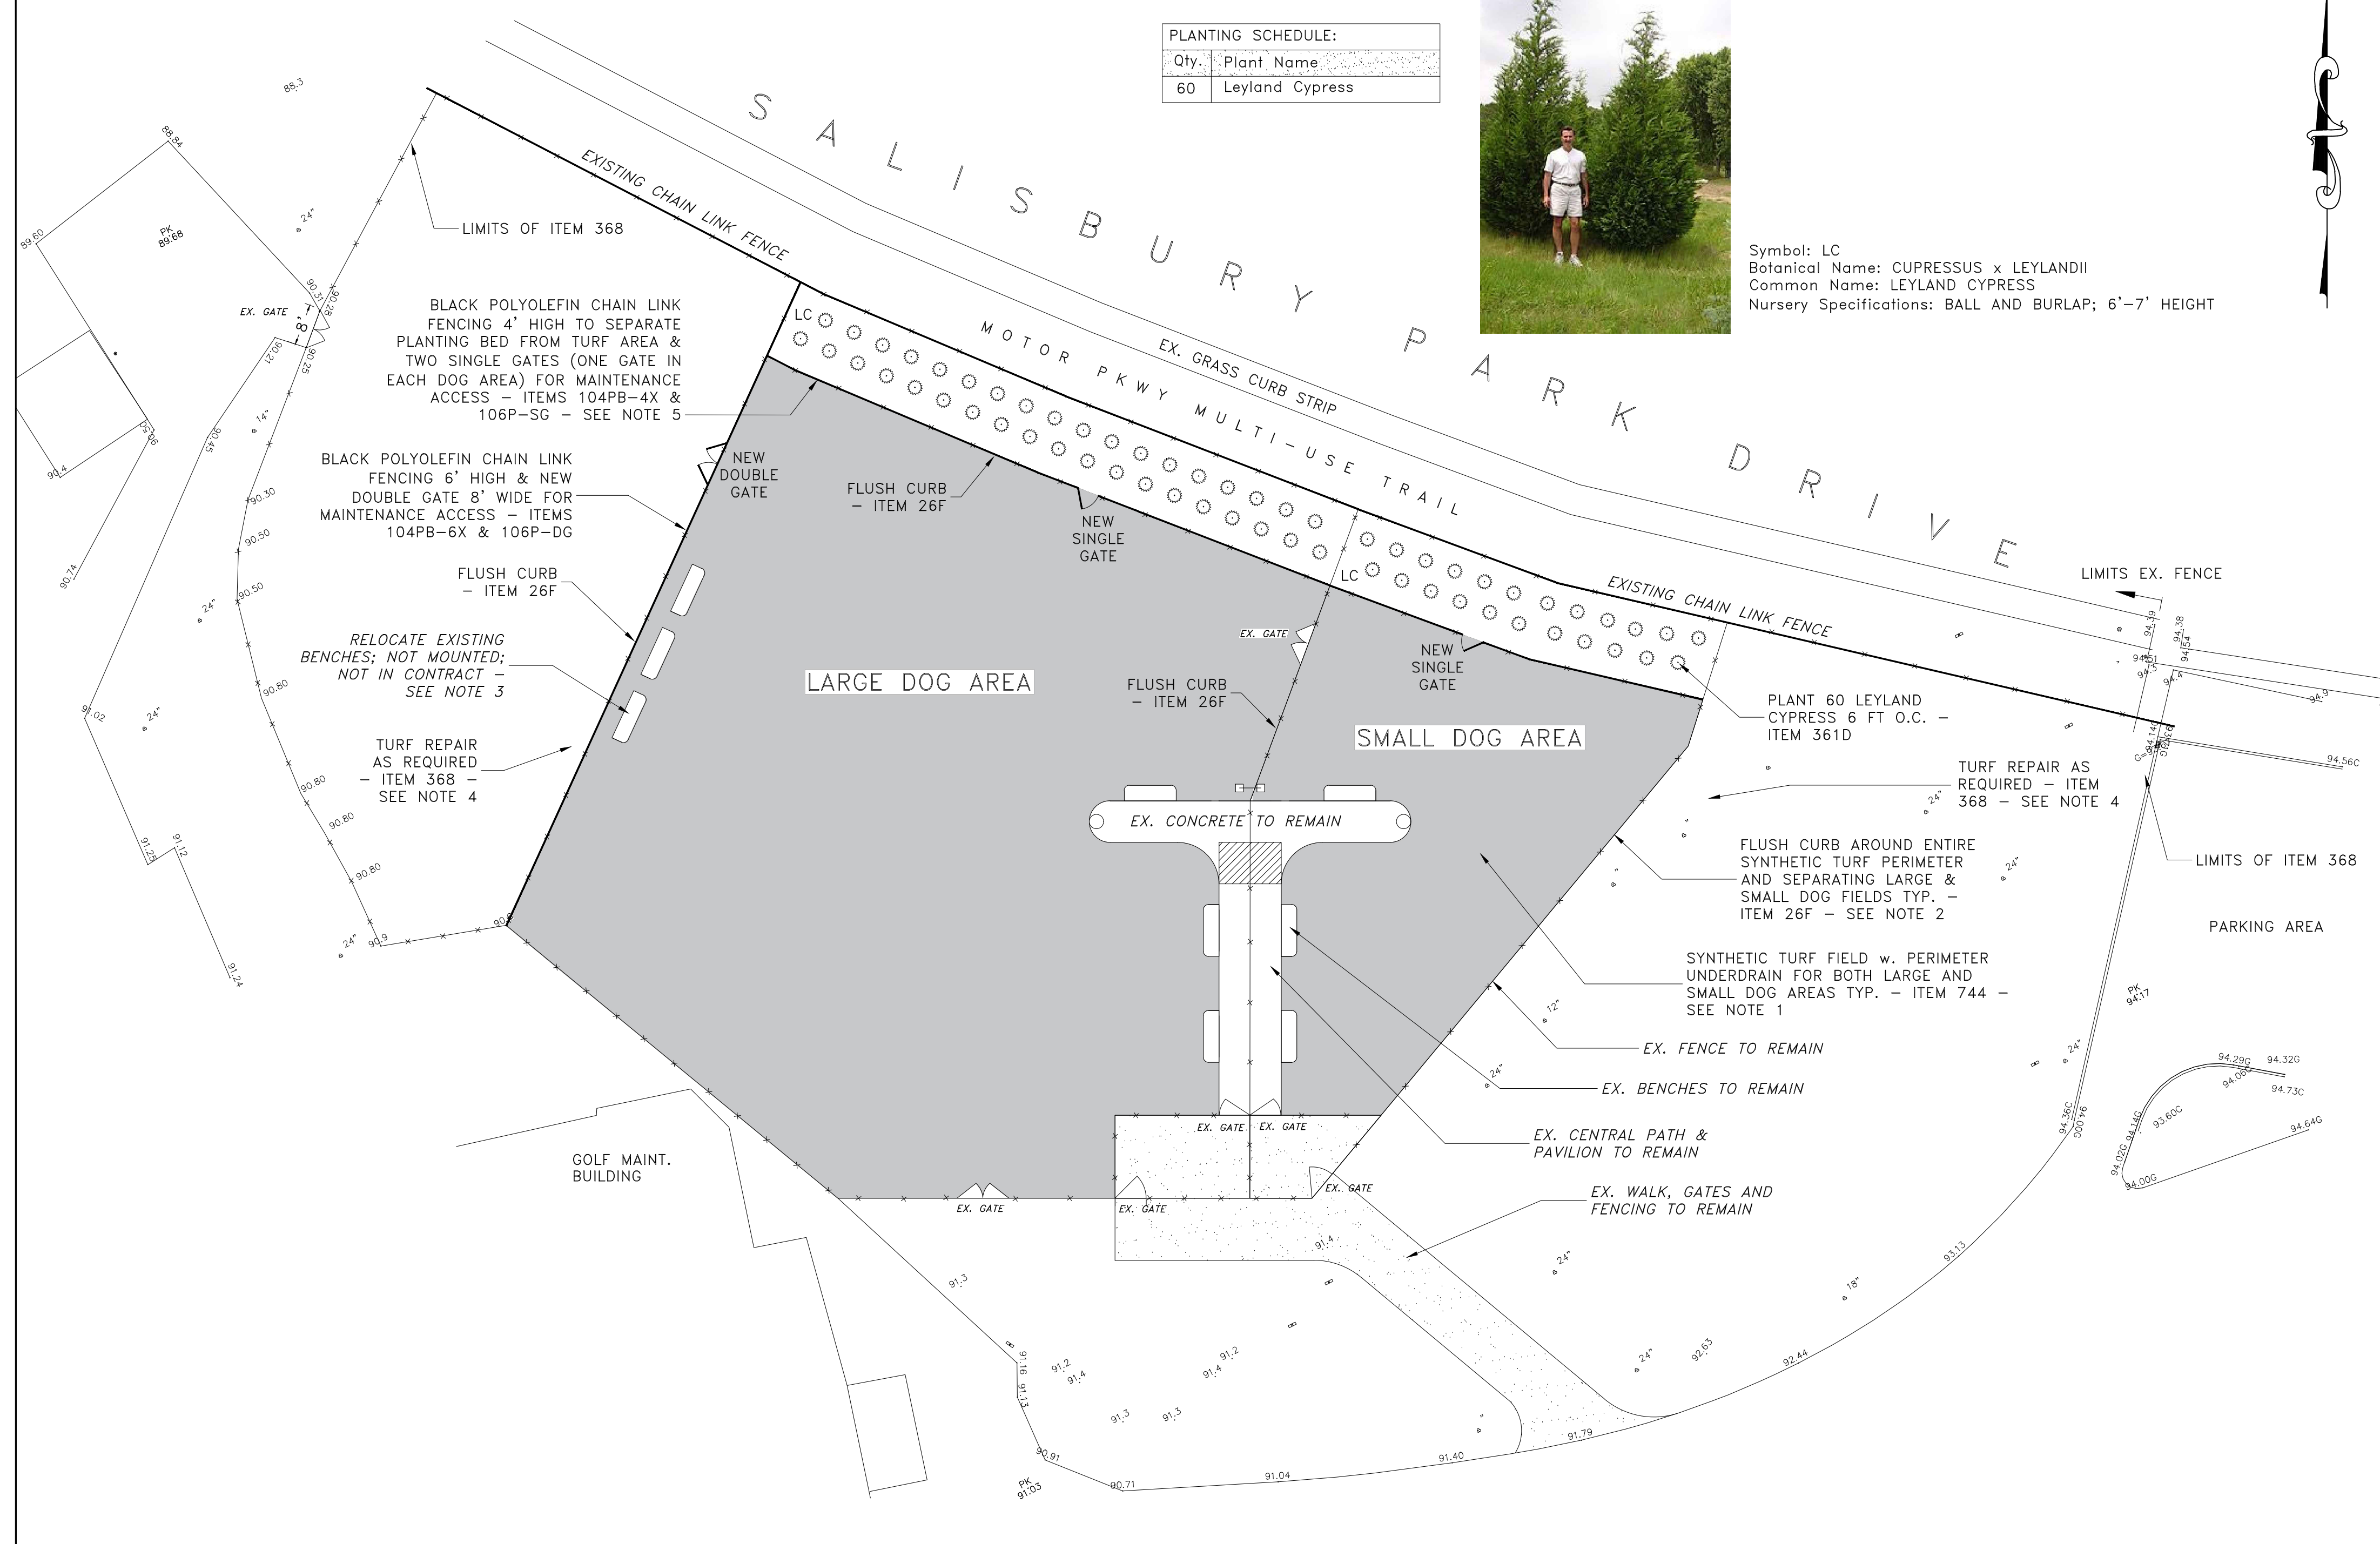

Symbol: LC
 Botanical Name: CUPRESSUS x LEYLANDII
 Common Name: LEYLAND CYPRESS
 Nursery Specifications: BALL AND BURLAP; 6'-7" HEIGHT



AREA MAP - NOT TO SCALE

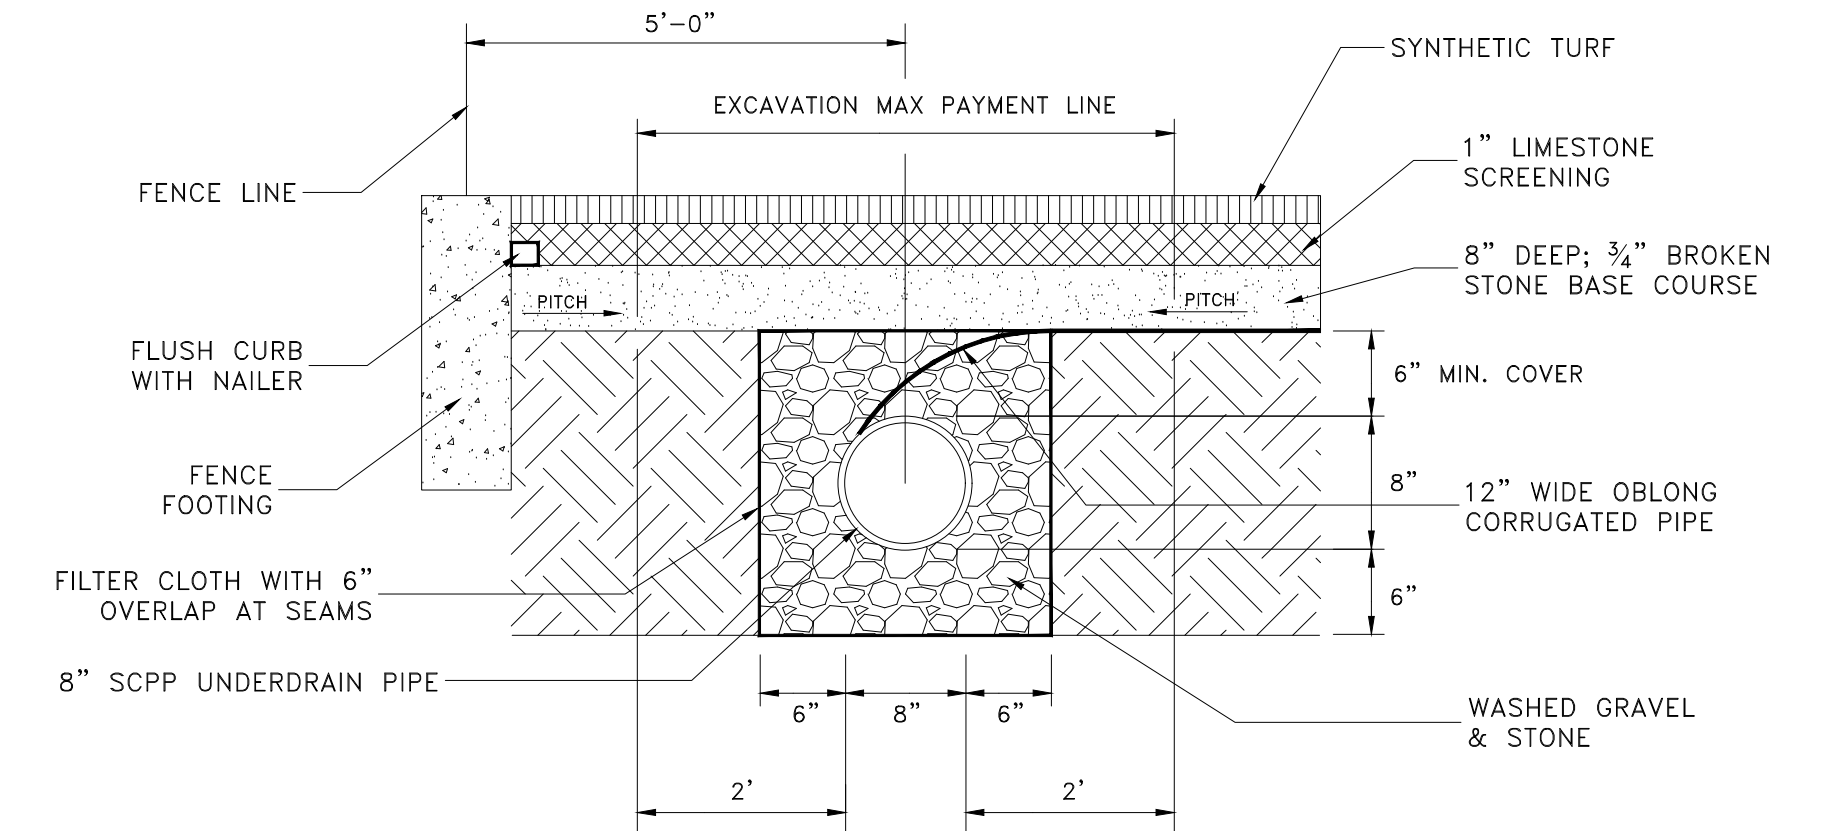

PERIMETER UNDERDRAIN DETAIL
 ITEM 744
 NOT TO SCALE
 (FLUSH CURB UNDER ITEM 26F)

ITEM NO.	ITEM NAME	UNIT	QUANTITY
7	Preparing Fine Grade	SY	2,400
26F	Concrete Curb - Type Flush	LF	600
34	Miscellaneous Metals	LB	810
99-8	Precast Concrete Leaching Basin - 8' Diameter	LF	16
104PB-4X	Polyolefin Coated Chain Link Fencing 4' High (TOP RAIL & BOTTOM TENSION WIRE)	LF	195
104PB-6X	Polyolefin Coated Chain Link Fencing 6' High (TOP RAIL & BOTTOM TENSION WIRE)	LF	140
106P-DG	Polyolefin Coated Chain Link Double Gate - One double gate 8' wide x 6' high	SF	48
106P-SG	Polyolefin Coated Chain Link Single Gate - Two single gates each 4' wide x 4' high	SF	32
136S	Survey Stakeout (Per Day)	DAY	1
141	Silt Fence	LF	650
361D	Planting Trees and Shrubs - Evergreen Trees - Leyland Cypress	EA	60
368	Topsoil and Grass Seed for repairing existing damaged turf areas	SY	350
744	Force Account Work - G-MAX testing	EA	1
744	Force Account Work - 2x4 and 5/4x6 Turf Nailer	LF	925
744	Force Account Work - Remove and Reset Existing Chain Link Fence Mesh & Adjust Rails as Needed	LF	250
744	Force Account Work - Synthetic Turf Field with Underdrain	SF	21,300

NOTES:

1. SYNTHETIC TURF SPECIFICATIONS TO BE UNDER FINAL DETERMINATION OF THE COUNTY ENGINEER.
2. REMOVING & RESETTING OF BLACK POLYOLEFIN CHAIN LINK MESH FOR INSTALLATION OF FLUSH CURB & TURF NAILER SHALL BE PAID UNDER ITEM 744 & DETERMINED IN FIELD WITH APPROVAL OF COUNTY ENGINEER.
3. EXISTING PVC BENCHES MAY BE MOVED AND STORED BY COUNTY FORCES WHILE TURF FIELD IS INSTALLED AND NEED NOT BE MOUNTED WHEN RETURNED TO DOG RUN.
4. GRASS SEED & TOPSOIL REPAIRS AS NEEDED USING NASSAU COUNTY ITEM 368. LOCATIONS AS PER COUNTY ENGINEER.
5. EXISTING 6' BLACK CHAIN LINK FENCE SEPARATING LARGE DOG AREA FROM SMALL DOG AREA CAN REMAIN BETWEEN NEW PLANTING AREAS.

No.	REVISION DESCRIPTION	DATE
3	ADD LEYLAND CYPRESS	JULY 2021
2	ADD FLUSH CURB ITEM	FEB 2021
1	ADJUST PLAN TO AS-BUILT TRAIL	FEB 2021

COUNTY OF NASSAU
DEPARTMENT OF PUBLIC WORKS

**EISENHOWER PARK DOG RUN
SYNTHETIC TURF LAYOUT PLAN**

EAST MEADOW TOWN OF HEMPSTEAD

CONTRACT NO. H66302W	PLAN SCALE 1"=20'	DATE JULY, 2021	SHEET NO. 1
-------------------------	----------------------	--------------------	----------------