



Appendix 2-1

Proposed Conceptual Master Plan and Phasing Exhibit

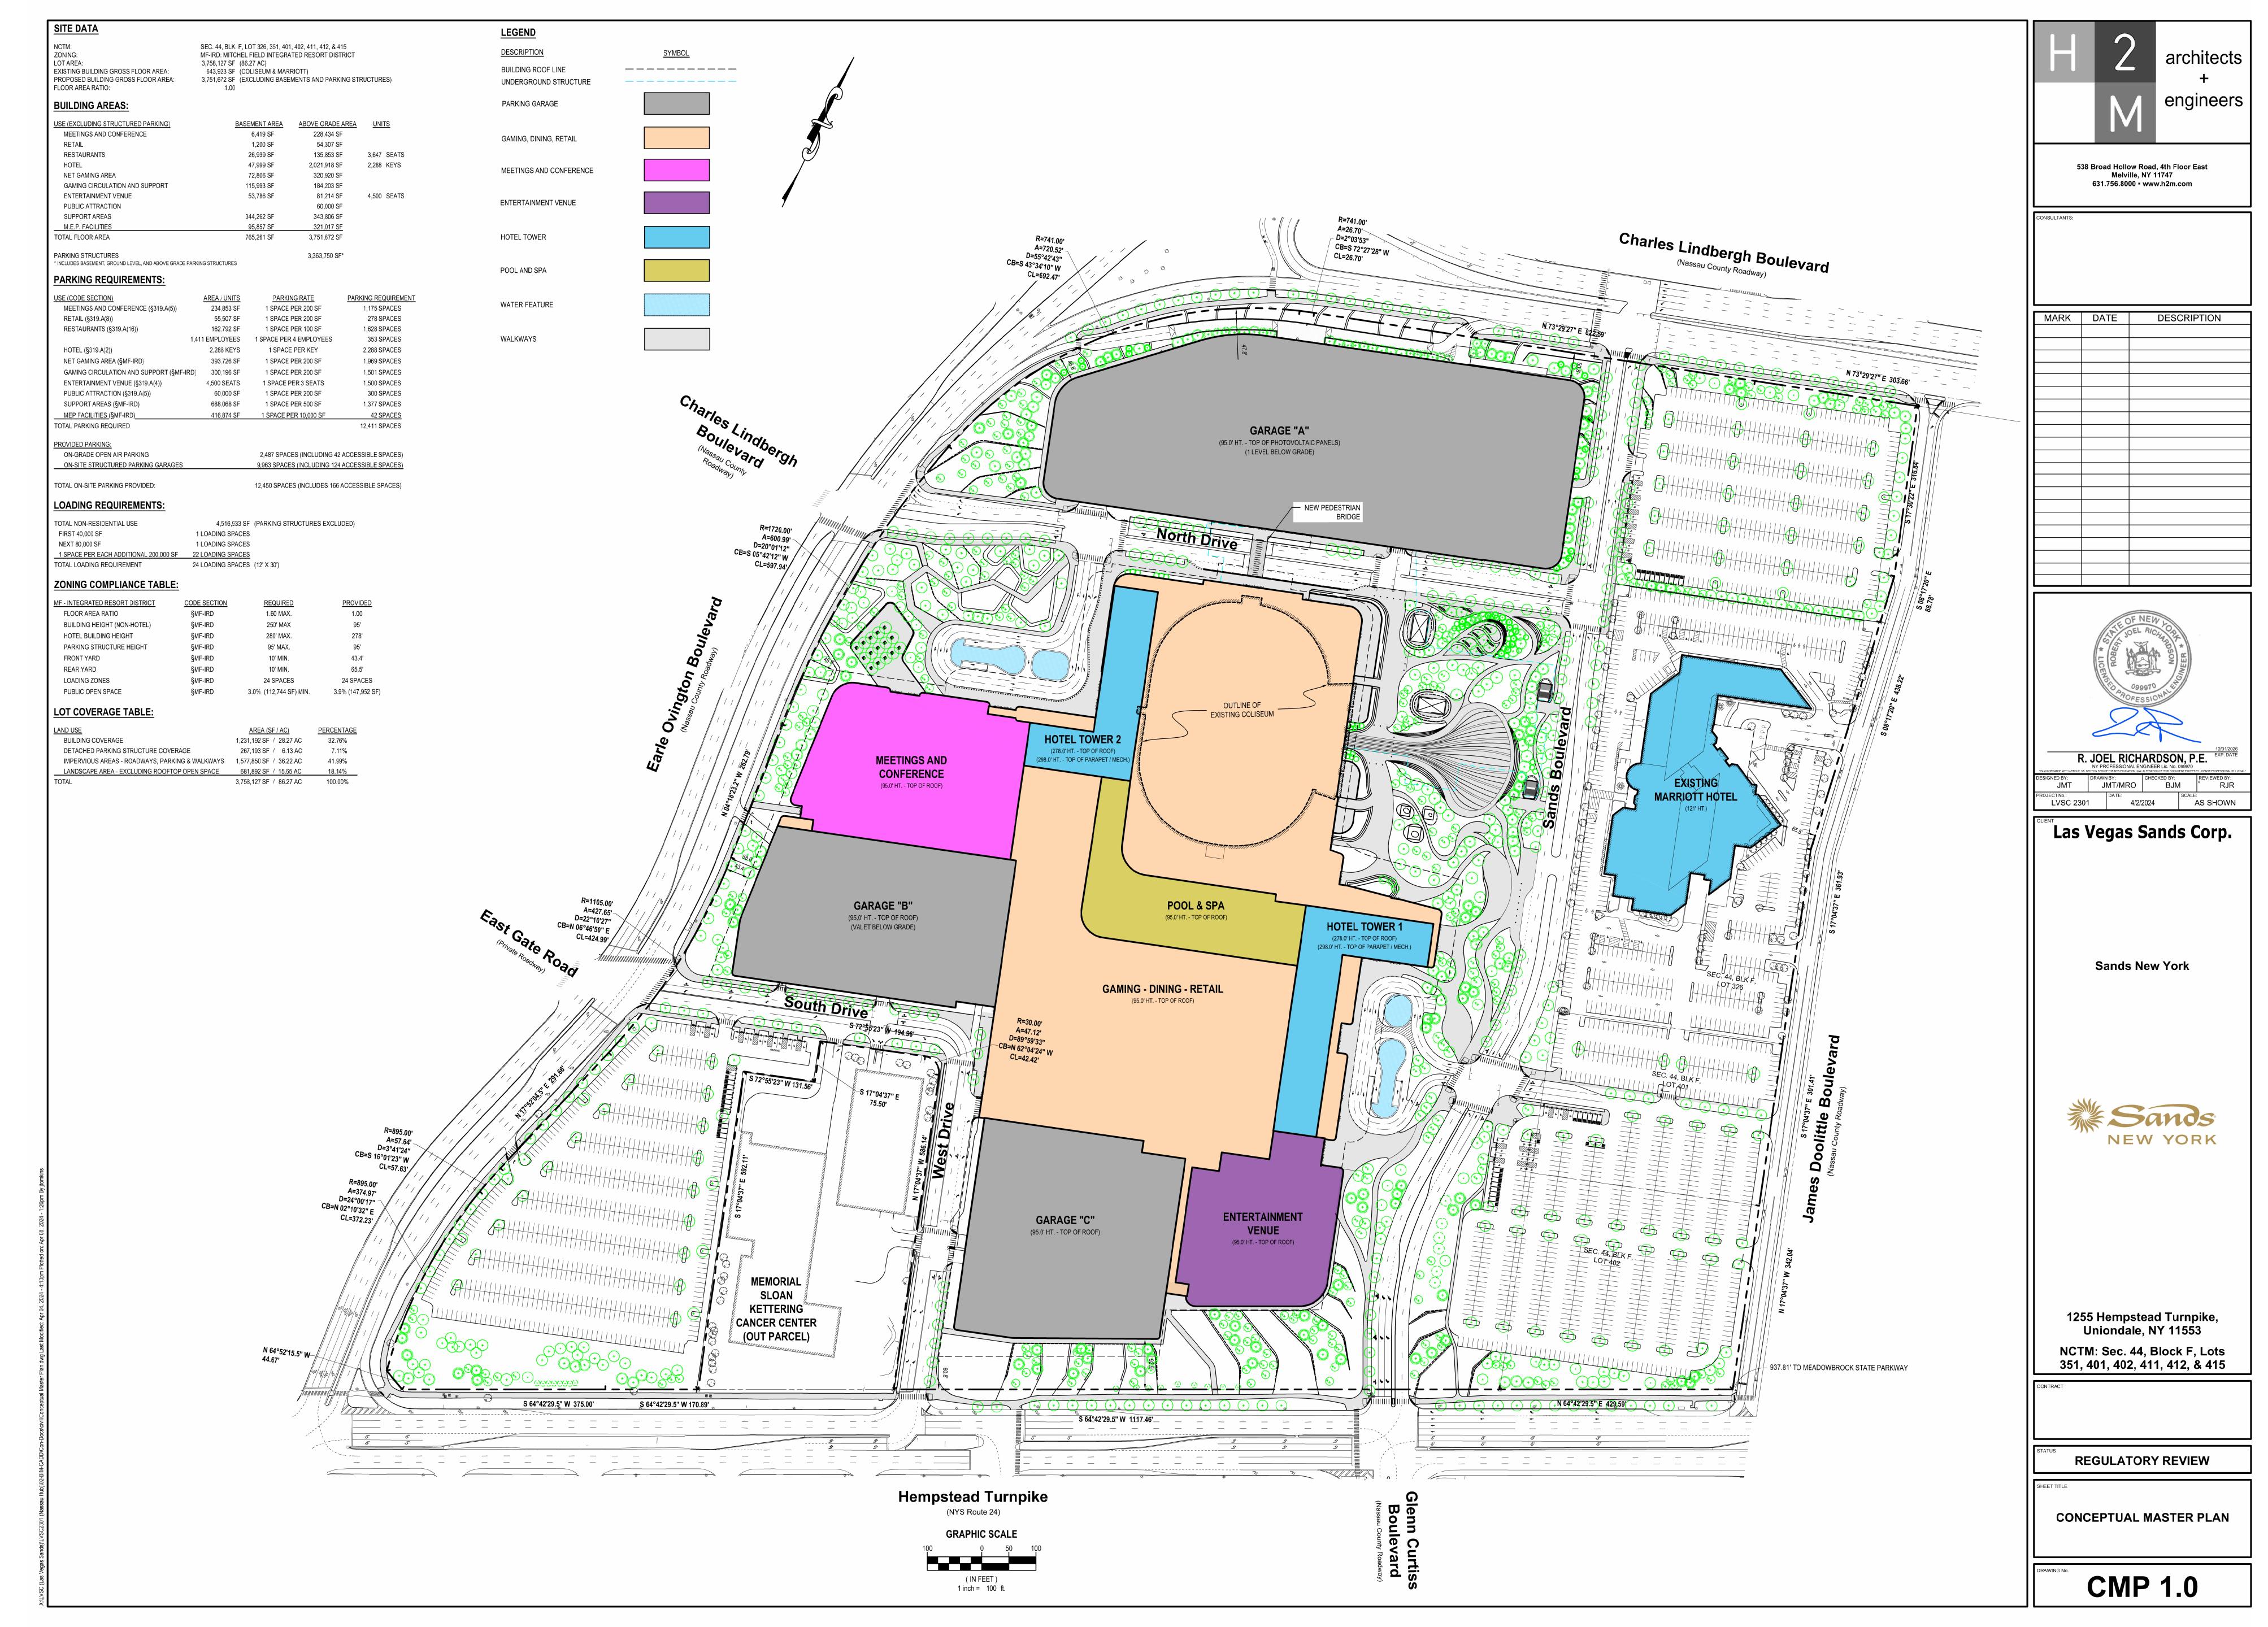

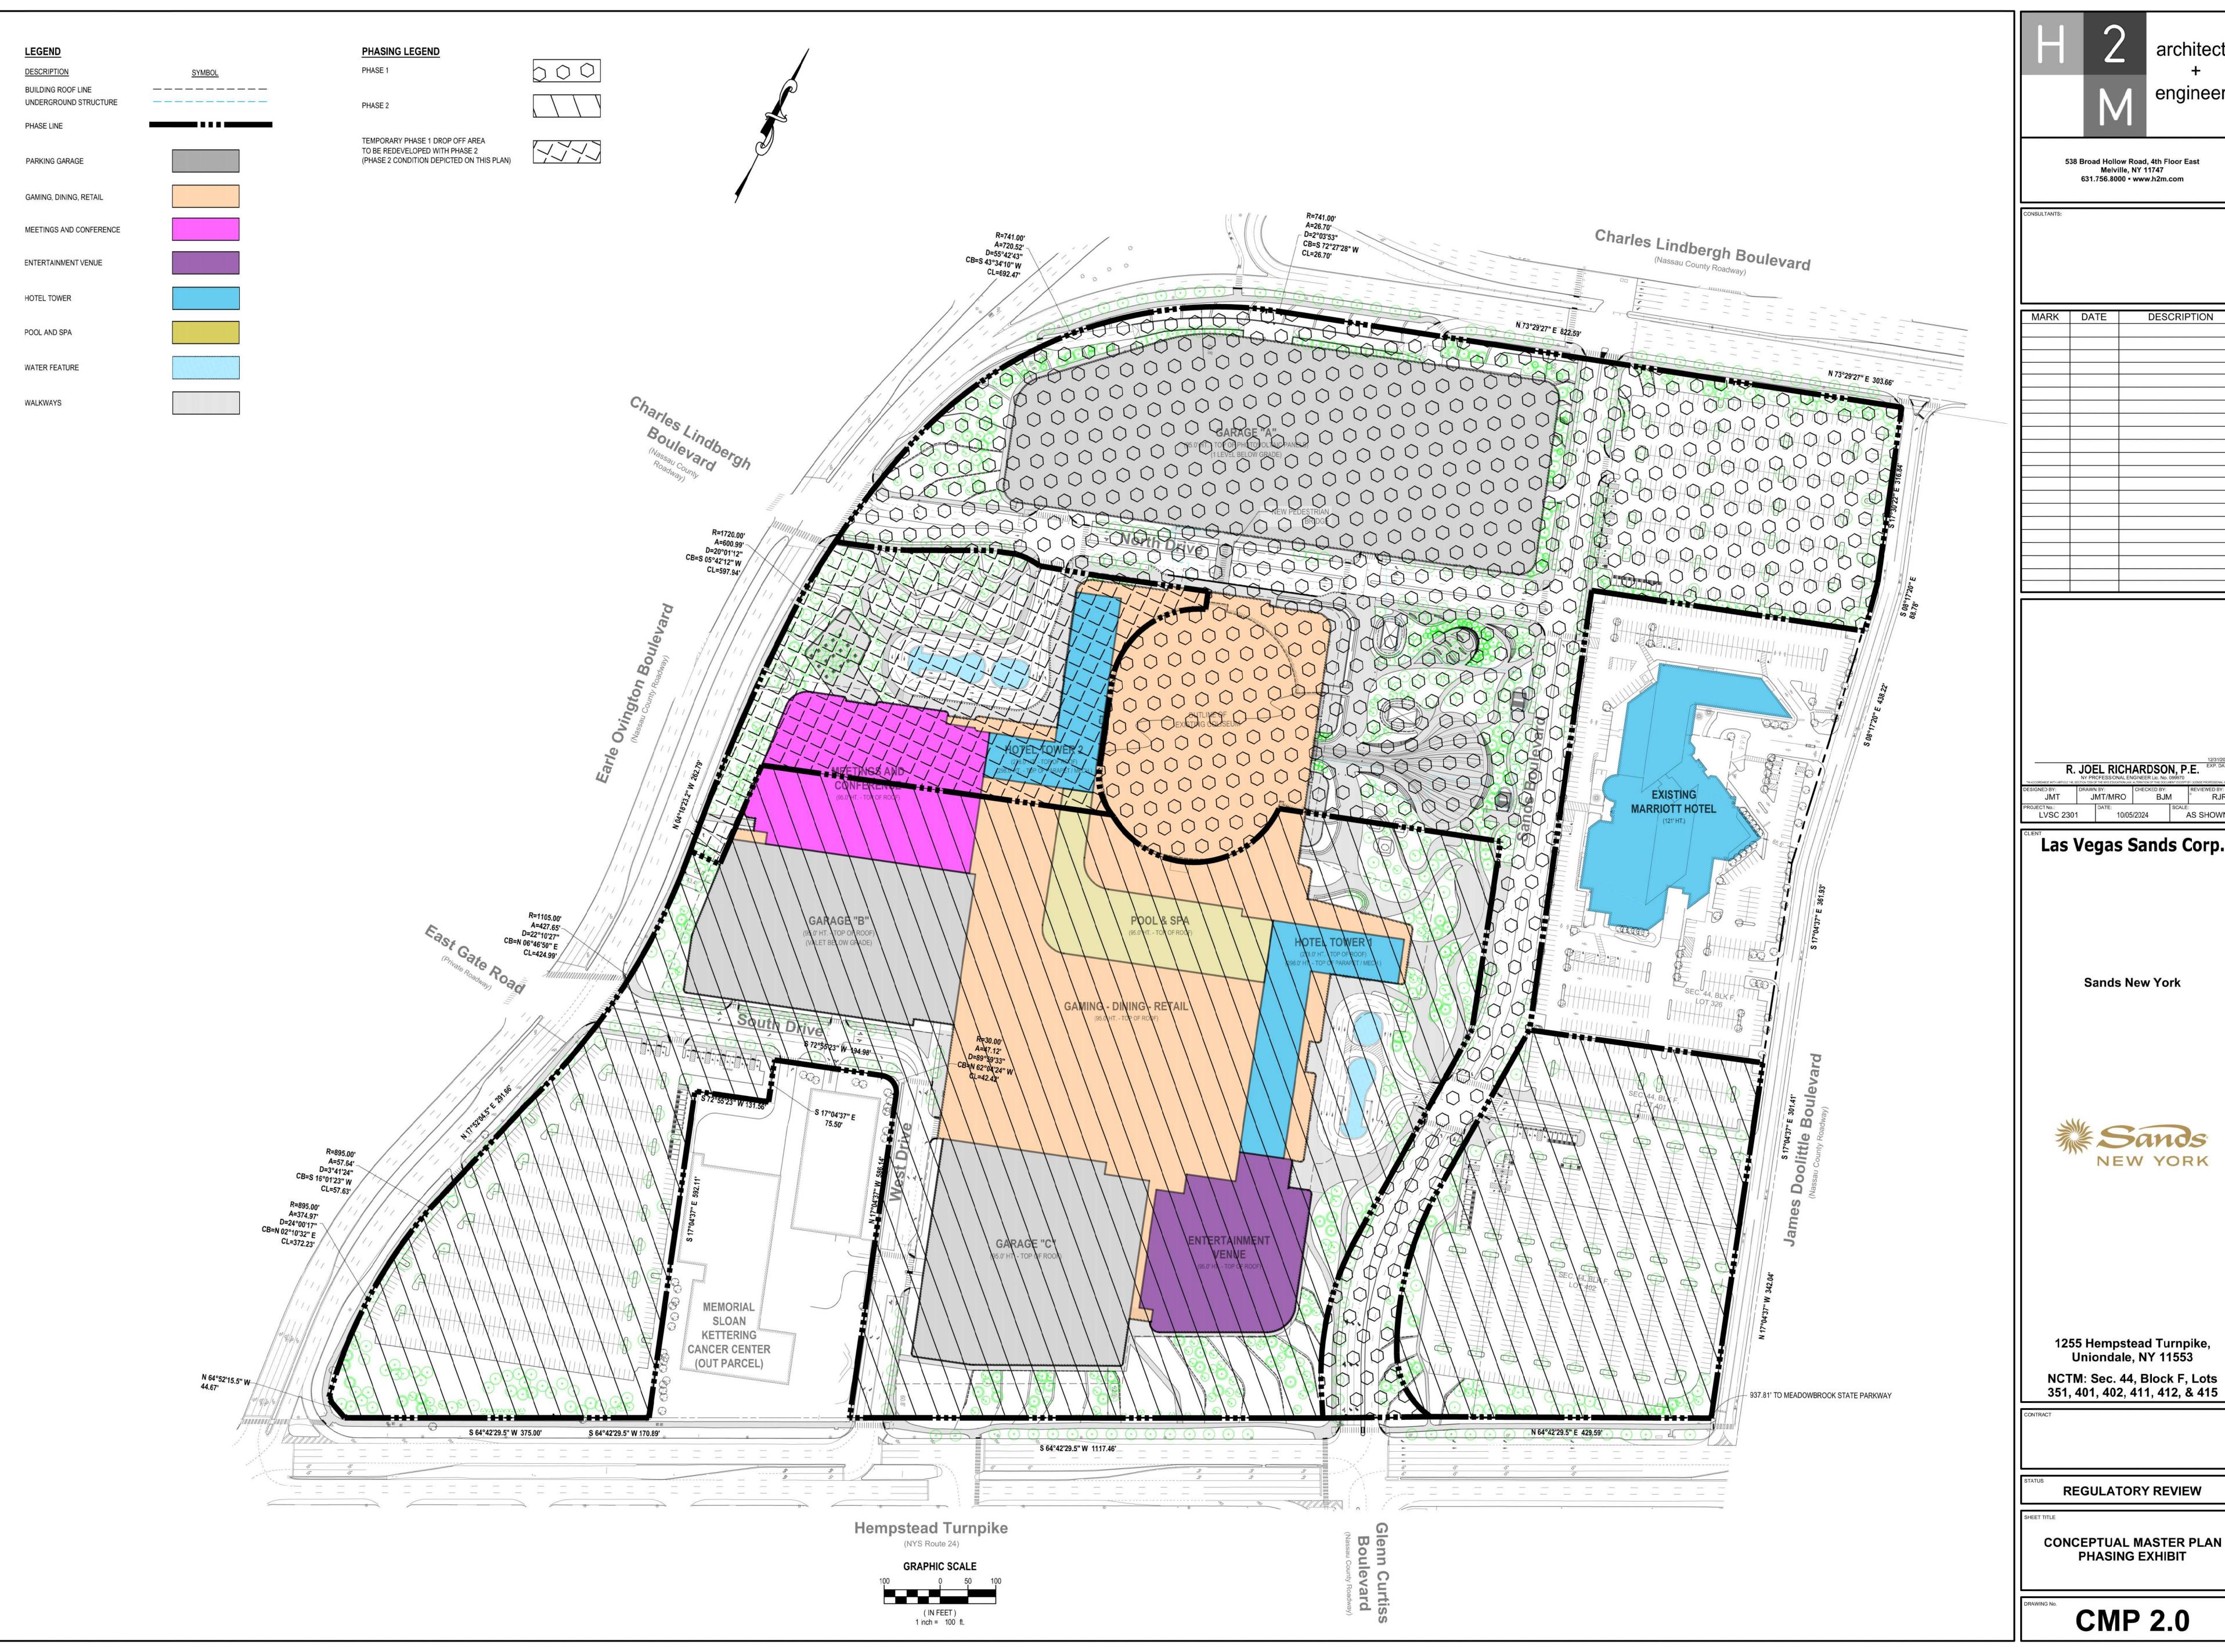

engineers

538 Broad Hollow Road, 4th Floor East Melville, NY 11747 631.756.8000 • www.h2m.com

MARK	DATE	DESCRIPTION
	200220000000000000000000000000000000000	
,		
		
)		

R. JOEL RICHARDSON, P.E. JMT JMT/MRO BJM

Las Vegas Sands Corp.

Sands New York



1255 Hempstead Turnpike, Uniondale, NY 11553 NCTM: Sec. 44, Block F, Lots

REGULATORY REVIEW

CONCEPTUAL MASTER PLAN PHASING EXHIBIT

CMP 2.0